



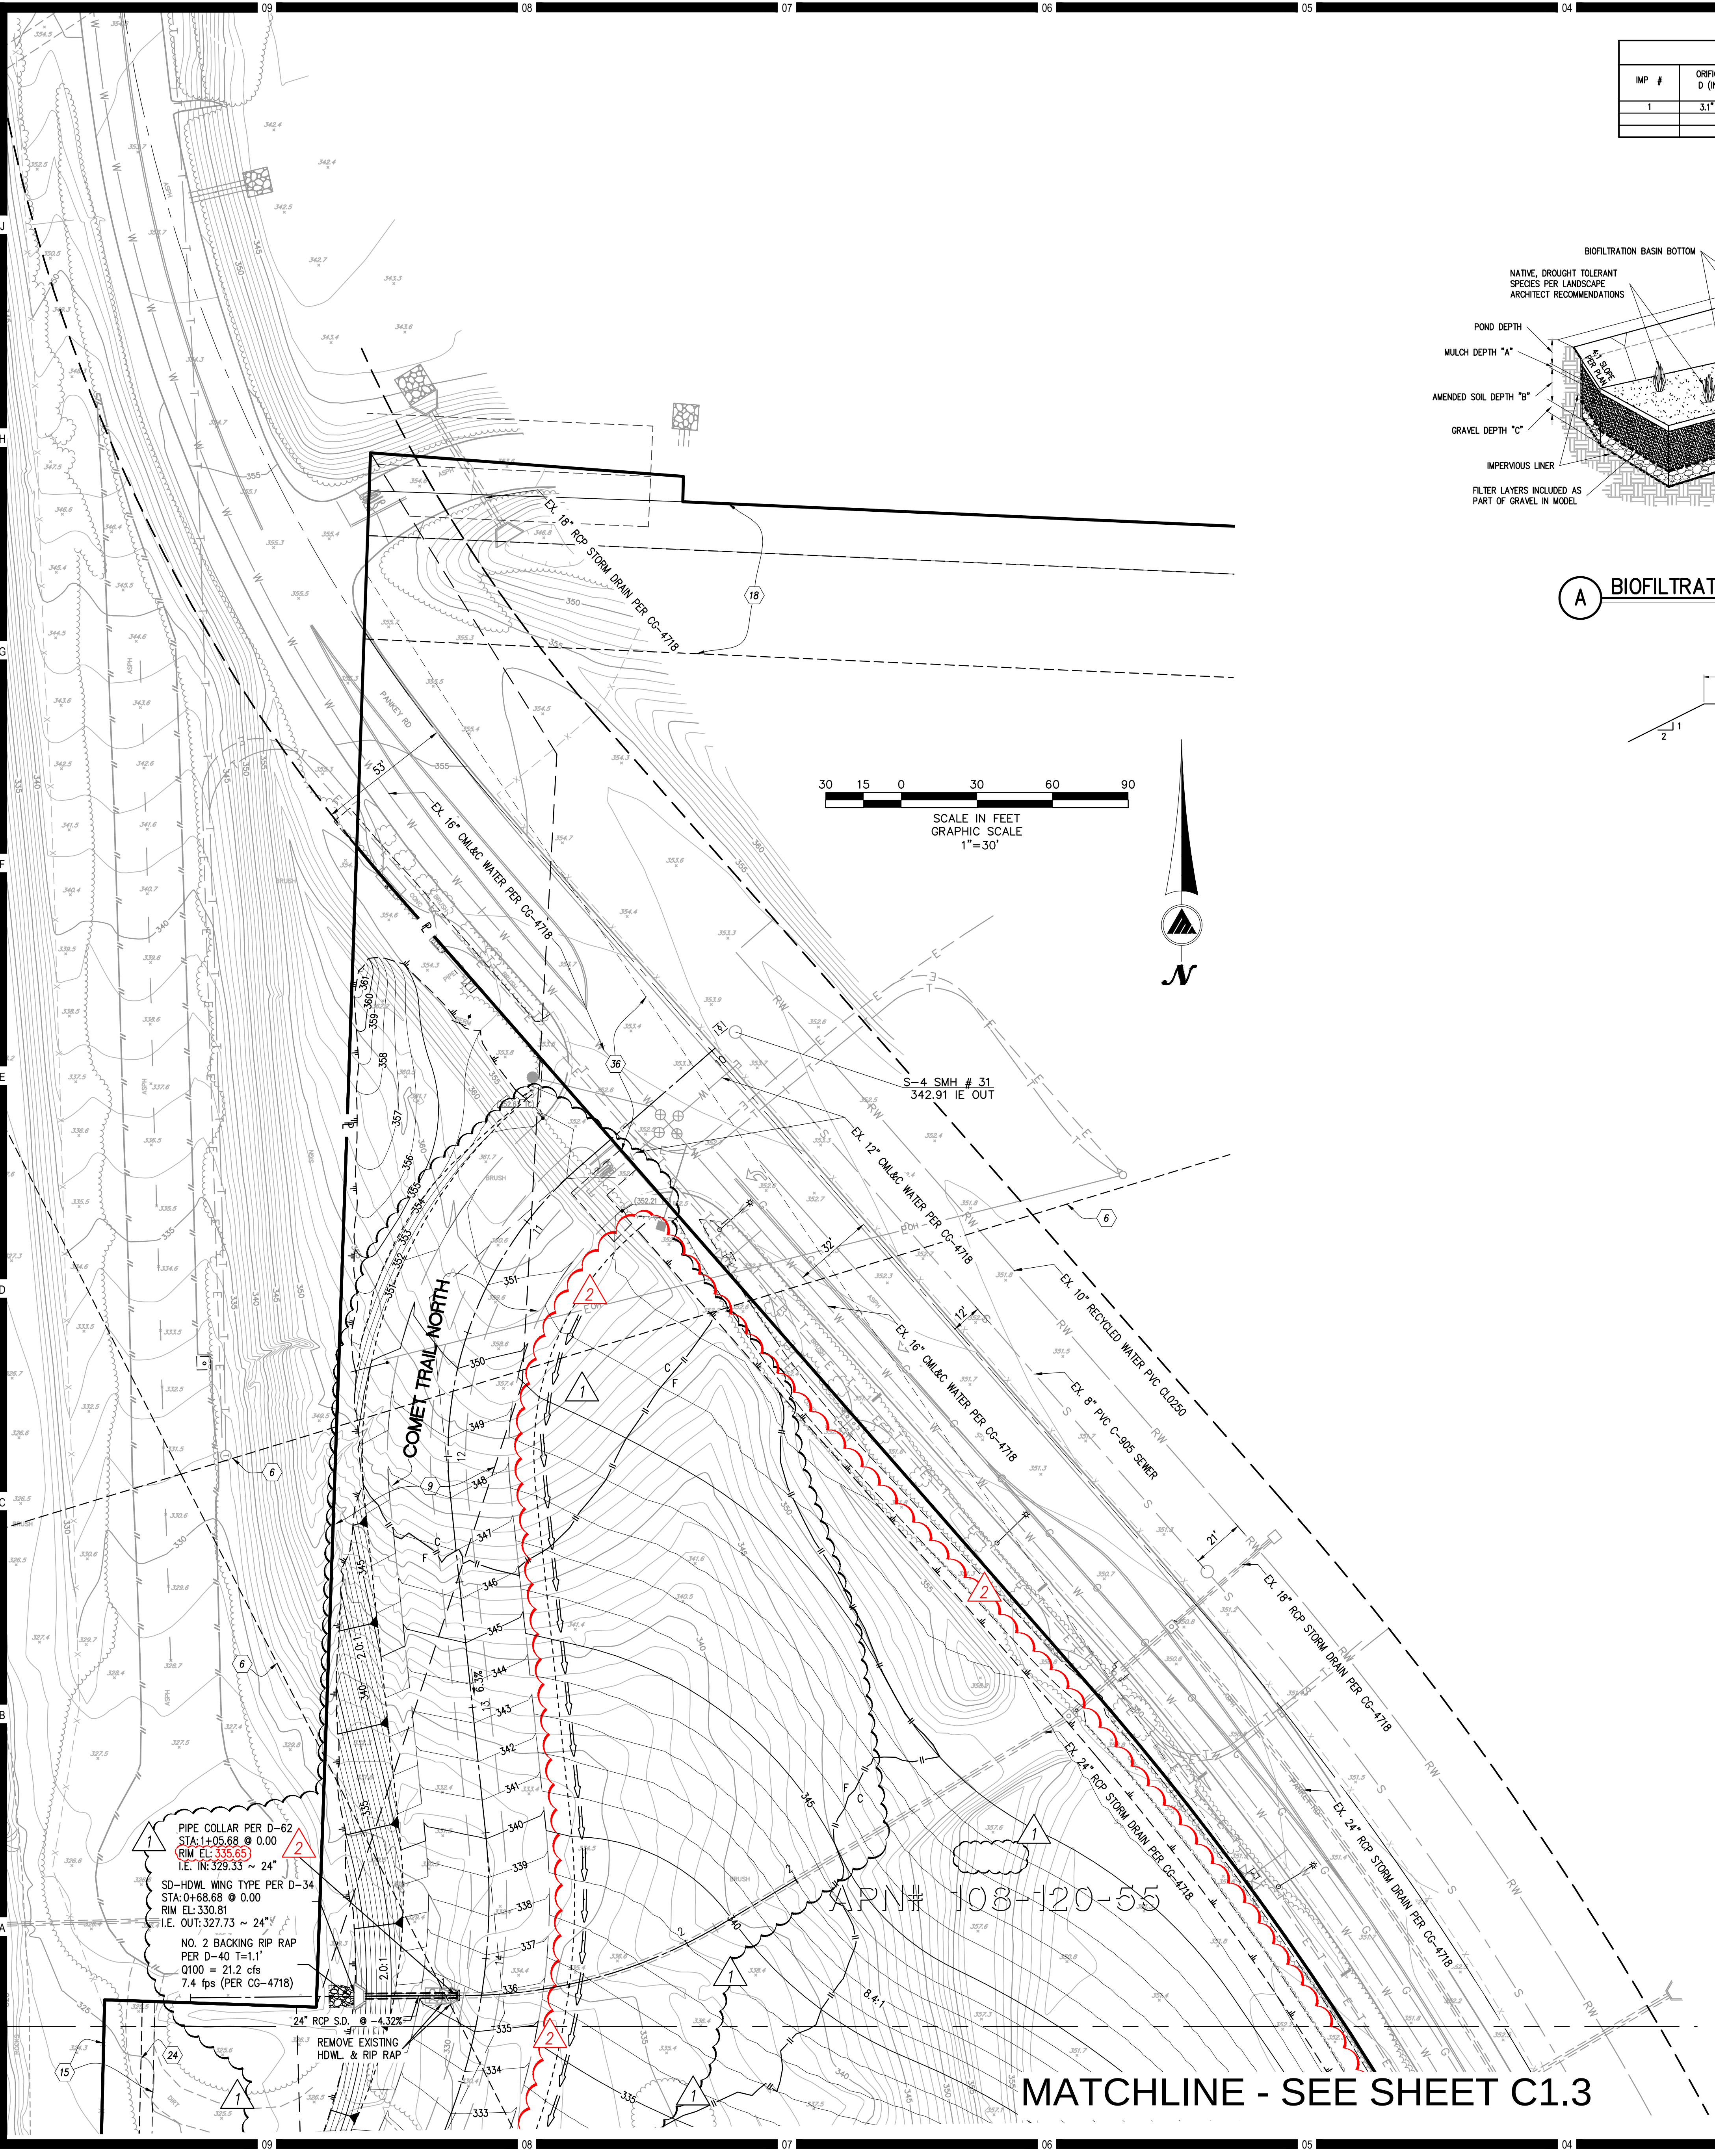


BIOFILTRATION CHART											
IMP #	ORIFICE D (IN)	ORIFICE INVERT ELEVATION (FT)	PERFORATED PIPE (IN)	# OF RISERS	RISER SIZE O.D. IN FEET (X Y)	POND DEPTH (FT)	MULCH DEPTH "A" (IN)	AMENDED SOIL DEPTH "B" (IN)	GRAVEL DEPTH "C" (IN)	BASIN BOTTOM TO TOP OF RISER "Z" (FT)	TOP OF GRATE ELEVATION
1	3.1"	290.25	6"	2	7' x 4'	5' MIN	3"	18"	15"	3'	297.00

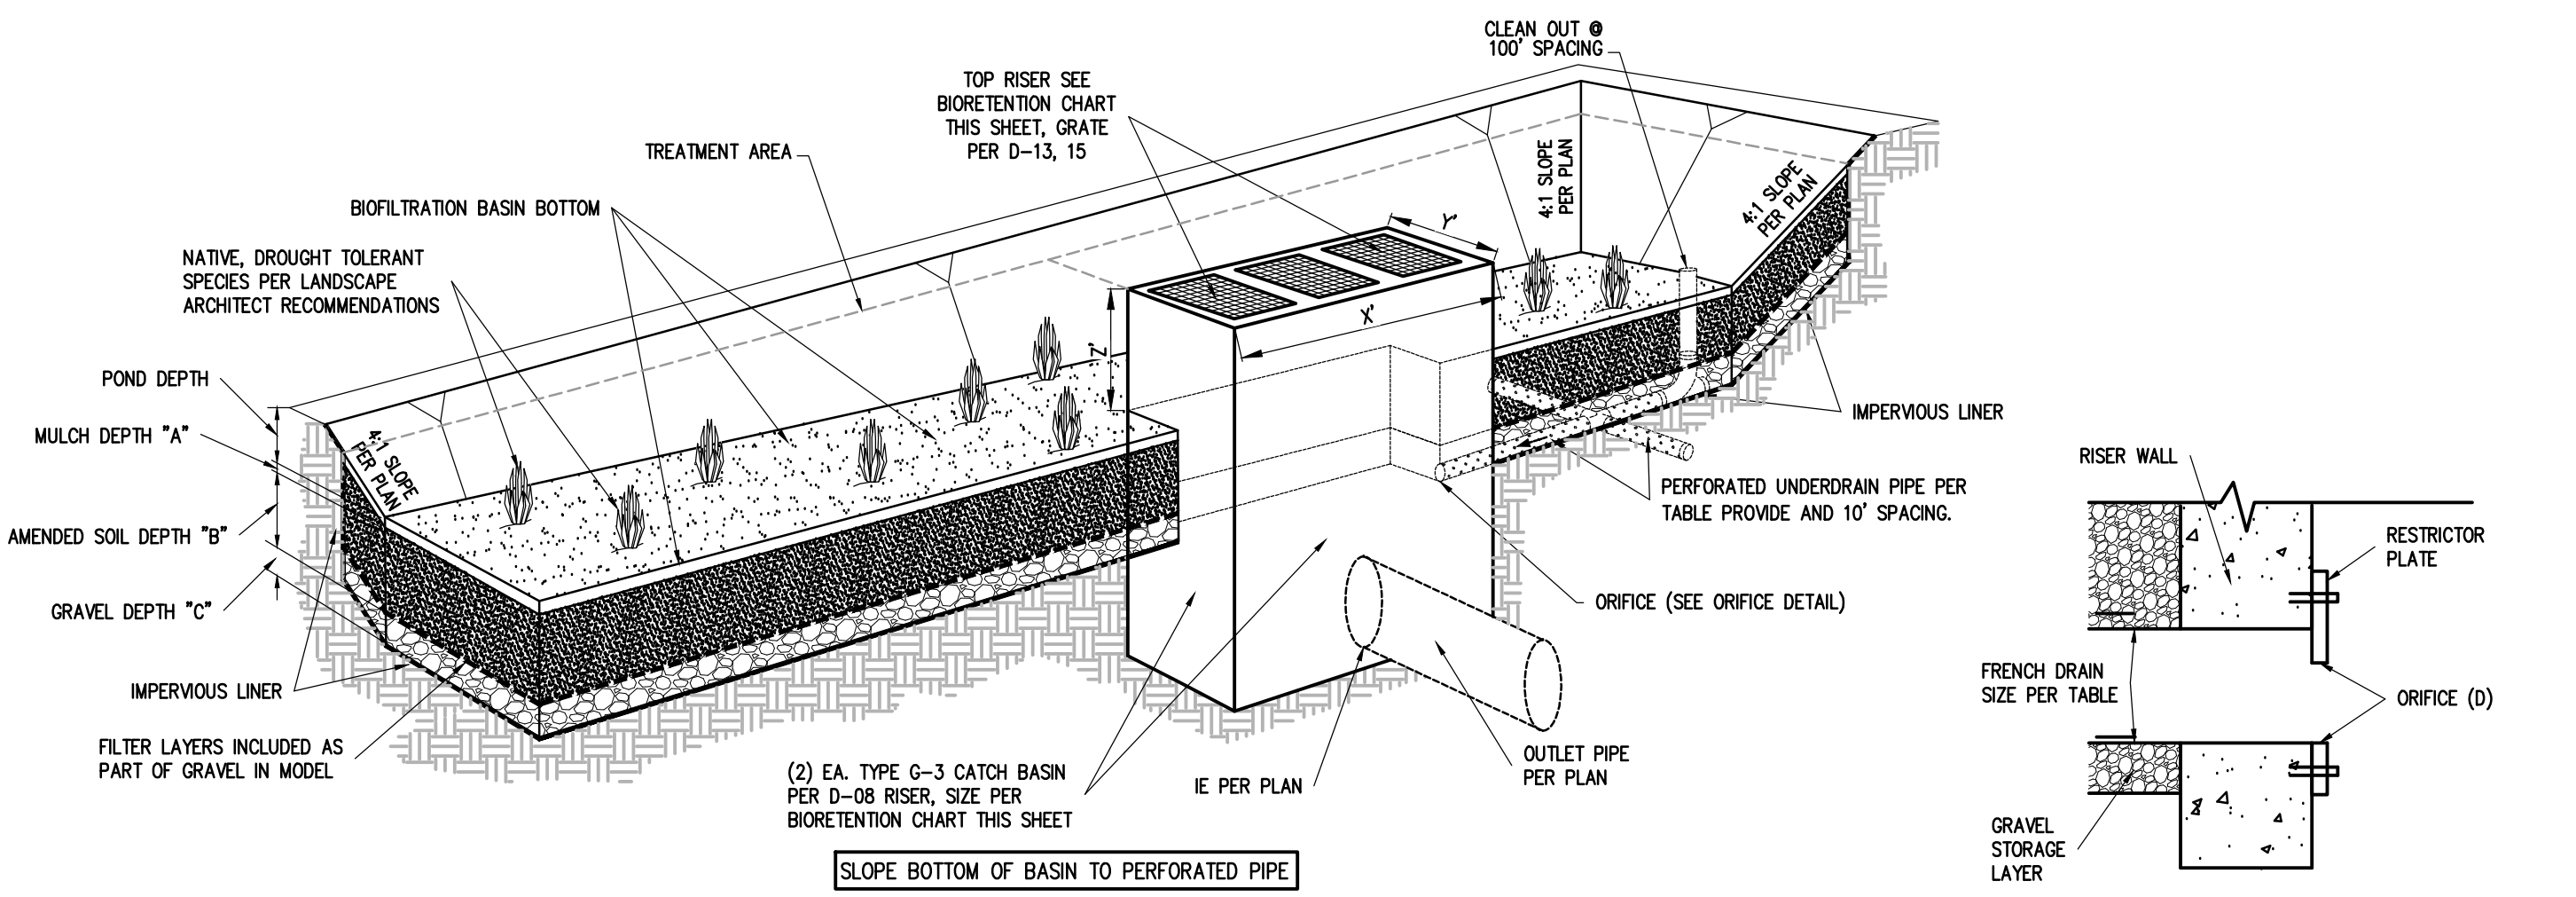

A BIOFILTRATION FACILITY N.T.S.

Aa LID ORIFICE DETAIL N.T.S.

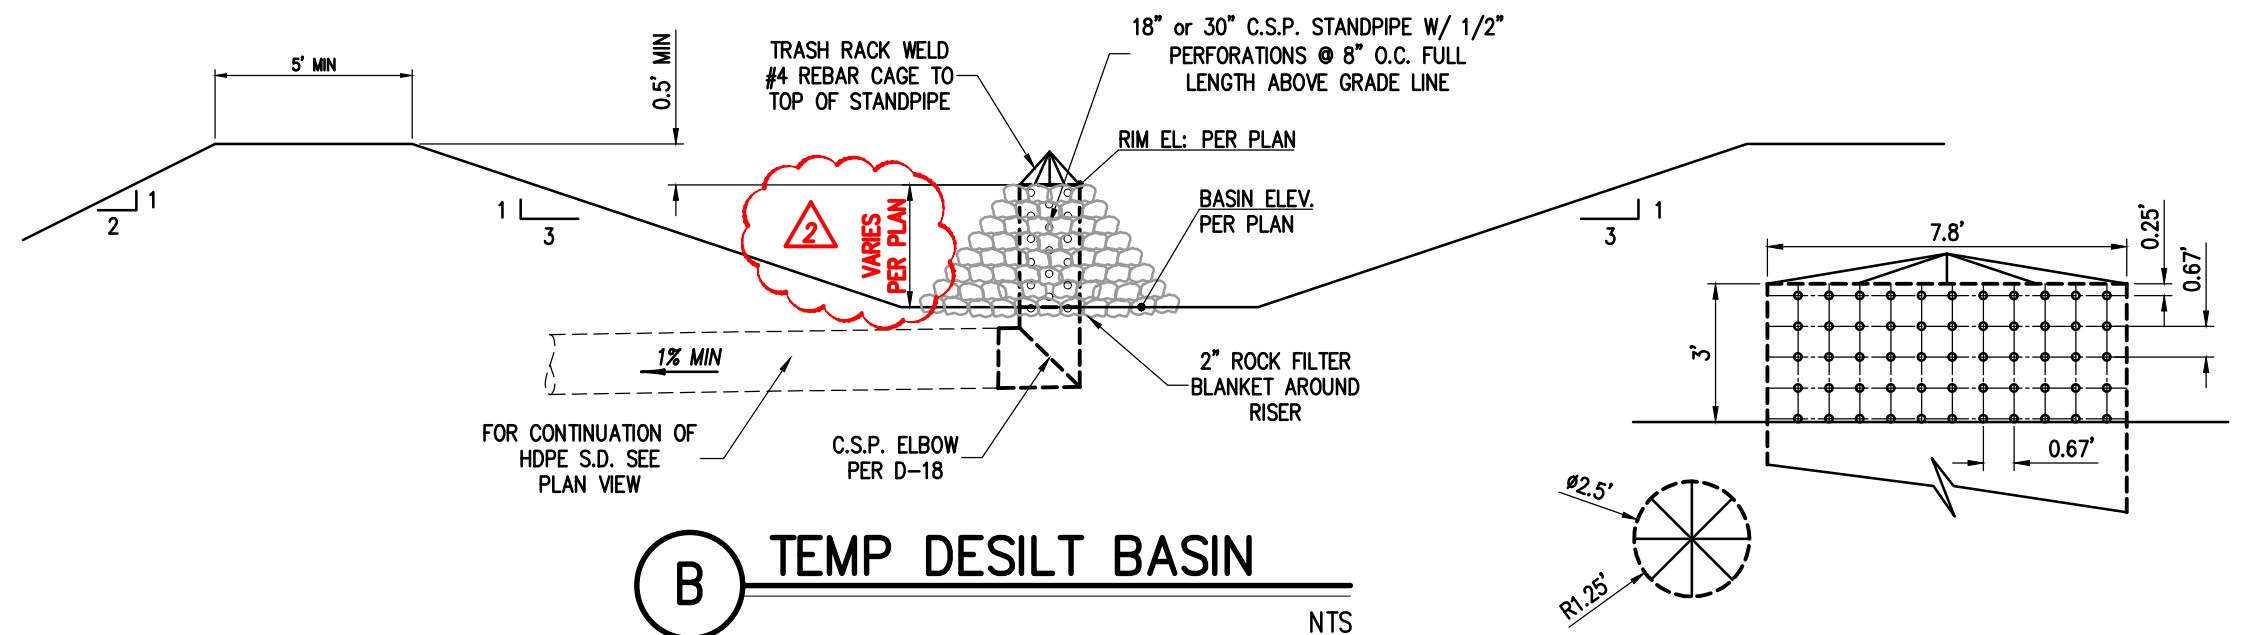

B TEMP DESILT BASIN N.T.S.

EASEMENTS

- 4 AN EASEMENT FOR PUBLIC UTILITIES AND INCIDENTAL PURPOSES, RECORDED AUGUST 27, 1926 IN BOOK 1248 OF DEEDS, PAGE 267.
IN FAVOR OF: SAN DIEGO CONSOLIDATED GAS AND ELECTRIC COMPANY, A CORPORATION
AFFECTS: AS DESCRIBED THEREIN
- 6 AN EASEMENT FOR PUBLIC UTILITIES AND INCIDENTAL PURPOSES, RECORDED JUNE 20, 1951 IN BOOK 4151, PAGE 492 OF OFFICIAL RECORDS.
IN FAVOR OF: SAN DIEGO GAS & ELECTRIC COMPANY
AFFECTS: AS DESCRIBED THEREIN
- 7 AN EASEMENT FOR PUBLIC UTILITIES AND INCIDENTAL PURPOSES, RECORDED DECEMBER 14, 1951 IN BOOK 4320, PAGE 280 OF OFFICIAL RECORDS.
IN FAVOR OF: SAN DIEGO GAS & ELECTRIC COMPANY
AFFECTS: AS DESCRIBED THEREIN
- 8 AN EASEMENT FOR PUBLIC UTILITIES AND INCIDENTAL PURPOSES, RECORDED MAY 15, 1952 IN BOOK 4469, PAGE 56 OF OFFICIAL RECORDS.
IN FAVOR OF: SAN DIEGO GAS & ELECTRIC COMPANY
AFFECTS: AS DESCRIBED THEREIN
- 9 AN EASEMENT FOR THE PRIVILEGE AND RIGHT TO EXTEND DRAINAGE STRUCTURES AND EXCAVATION AND EMBANKMENT SLOPES BEYOND THE LIMITS OF STATE HIGHWAY ROUTE 15 AND INCIDENTAL PURPOSES, RECORDED JULY 6, 1973 AS INSTRUMENT NO. 73-186085 OF OFFICIAL RECORDS.
IN FAVOR OF: STATE OF CALIFORNIA
AFFECTS: AS DESCRIBED THEREIN
- 10 ABUTTER'S RIGHTS OF INGRESS AND EGRESS TO OR FROM FREEWAY ADJACENT THERETO, HAVE BEEN RELINQUISHED IN THE DOCUMENT RECORDED JULY 6, 1973 AS INSTRUMENT NO. 73-186085 OF OFFICIAL RECORDS.
- 13 ABUTTER'S RIGHTS OF INGRESS AND EGRESS TO OR FROM THE HIGHWAY CONTIGUOUS THERETO, HAVE BEEN RELINQUISHED IN THE DOCUMENT RECORDED MAY 18, 1976 AS INSTRUMENT NO. 76-148955 OF OFFICIAL RECORDS.
- 15 AN EASEMENT FOR A PIPELINE OR PIPELINES AND INCIDENTAL PURPOSES, RECORDED OCTOBER 6, 1978 AS INSTRUMENT NO. 78-425959 OF OFFICIAL RECORDS.
IN FAVOR OF: RAINBOW MUNICIPAL WATER DISTRICT, A MUNICIPAL CORPORATION
AFFECTS: AS DESCRIBED THEREIN
- 18 AN EASEMENT FOR ROAD AND UTILITY PURPOSES AND INCIDENTAL PURPOSES, RECORDED DECEMBER 4, 1979 AS INSTRUMENT NO. 79-508977 OF OFFICIAL RECORDS.
IN FAVOR OF: PANKEY RANCH
AFFECTS: AS DESCRIBED THEREIN
- 24 AN EASEMENT SHOWN OR DEDICATED ON THE MAP FILED OR RECORDED FEBRUARY 28, 1985 AS PARCEL MAP NO. 13703 OF PARCEL MAPS
FOR: PUBLIC ROADWAY TOGETHER WITH THE RIGHT TO EXTEND AND MAINTAIN DRAINAGE FACILITIES AND EXCAVATION AND EMBANKMENT SLOPES AND INCIDENTAL PURPOSES. AT THE TIME OF RECORDING, SAID DEDICATION WAS REJECTED.
A DOCUMENT ENTITLED "A RESOLUTION OF THE BOARD OF SUPERVISORS OF THE COUNTY OF SAN DIEGO RESCINDING THE REJECTION OF OFFERS OF DEDICATION OF EASEMENTS FOR ROAD PURPOSES MADE ON PARCEL MAP 13703 AND ACCEPTING THOSE OFFERS RELATED TO HIGHWAY 76, PANKEY ROAD AND SHEARER CROSSING (RESOLUTION NO. 07-178)" RECORDED AUGUST 7, 2007 AS INSTRUMENT NO. 2007-052635 OF OFFICIAL RECORDS.
SAID PUBLIC ROADWAY WAS VACATED BY A RESOLUTION OF THE BOARD OF SUPERVISORS TO SUMMARILY VACATE A PORTION OF PANKEY ROAD (VACATION NO. 2009-0223-A), RESERVING A NON-MOTORIZED TRAIL EASEMENT AND ACCESS THERETO AND INCIDENTAL PURPOSES, AS DISCLOSED IN A DOCUMENT RECORDED APRIL 28, 2011 AS INSTRUMENT NO. 2011-0222510 OF OFFICIAL RECORDS.
- 25 ABUTTER'S RIGHTS OF INGRESS AND EGRESS TO OR FROM PUBLIC ROADWAY, EXCEPTING THEREFROM ACCESS OPENINGS, HAVE BEEN DEDICATED OR RELINQUISHED ON THE MAP OF PARCEL MAP NO. 13703 OF PARCEL MAPS RECORDED FEBRUARY 28, 1985. AT THE TIME OF RECORDING, SAID DEDICATION WAS REJECTED.
- 26 AN EASEMENT SHOWN OR DEDICATED ON THE MAP FILED OR RECORDED FEBRUARY 28, 1985 AS PARCEL MAP NO. 13703 OF PARCEL MAPS
FOR: FLOWAGE EASEMENT AND INCIDENTAL PURPOSES.
- 35 AN EASEMENT FOR PUBLIC UTILITIES AND INCIDENTAL PURPOSES, RECORDED JANUARY 7, 2011 AS INSTRUMENT NO. 2011-0013746 OF OFFICIAL RECORDS.
IN FAVOR OF: SAN DIEGO GAS & ELECTRIC COMPANY, A CORPORATION
AFFECTS: AS DESCRIBED THEREIN
TERMS AND PROVISIONS CONTAINED IN THE ABOVE DOCUMENT.
- 36 AN EASEMENT FOR A PUBLIC HIGHWAY, DRAINAGE STRUCTURES, EXCAVATION AND EMBANKMENT SLOPES AND INCIDENTAL PURPOSES, RECORDED JANUARY 10, 2011 AS INSTRUMENT NO. 2011-0017039 OF OFFICIAL RECORDS.
IN FAVOR OF: COUNTY OF SAN DIEGO
AFFECTS: AS DESCRIBED THEREIN
- 41 AN EASEMENT FOR TEMPORARY EASEMENT FOR PUBLIC UTILITIES AND INCIDENTAL PURPOSES, RECORDED MARCH 23, 2015 AS INSTRUMENT NO. 2015-0133113 OF OFFICIAL RECORDS.
IN FAVOR OF: SAN DIEGO GAS & ELECTRIC COMPANY, A CORPORATION
AFFECTS: AS DESCRIBED THEREIN
TERMS AND PROVISIONS CONTAINED IN THE ABOVE DOCUMENT.

KEYNOTES

- LEGEND**
- PROPERTY BOUNDARY
 - EASEMENT
 - RIGHT OF WAY
 - POINT OF TANGENCY
 - CENTERLINE
 - FUTURE CURB / DWY
 - LIMITS OF GRADING
 - TOP / TOC OF SLOPE
 - DAYLIGHT LINE
 - HDPE S.D. SIZE PER PLAN
 - S.D. HEADWALL PER PLAN
 - TYPE F C.B.
 - TYPE B C.I.
 - TYPE A C.O.
 - TYPE G C.B. PER PLAN
 - MOD. RISER PER D-16
 - RIPRAP PER PLAN
 - D-75 BROW DITCH
 - EXISTING EASEMENT
 - EXISTING ELECTRICAL
 - EXISTING TELEPHONE
 - EXISTING GAS
 - EXISTING SEWER
 - EX. SEWER APPURT'S
 - EXISTING WATER
 - EX. WATER APPURT'S
 - EXISTING STORM DRAIN
 - EX. S.D. APPURT'S
 - EXISTING REC. WATER

NOTES

- CONTOURS AND ELEVATIONS SHOWN IN FUTURE ROADS ARE TO FINISHED GRADE. SUB-GRADE PER SOILS REPORT AND STREET SECTION ON PAGE 1.
- BENCHMARK USED IS SDGPS 3 FROM COUNTY OF SAN DIEGO CONTROL DATA SHEET ELEV.=306.01 NAV29
- WDD # 9 37C380545

Consultant
Planning Engineering Surveying Solved.
200 E. Washington Ave., Suite 200
Escondido, CA 92025
O. 760.741.3570
F. 760.741.1786
www.masson-assoc.com

Key Plan

Consultant Seal
PROFESSIONAL ENGINEER
No. C081699
Exp. 03/31/18
CIVIL
STATE OF CALIFORNIA

Agency Approval
FILE NO. 37-C1

Project Title
Palomar College
Fallbrook, CA 92003


No.	Description	Date
1	CCD-001 ADJUSTED ROAD GRADE AND ADDED 24" RCP S.D.	11/01/2017
2	CCD-002 EARTHWORK ADJUSTMENTS FOR BALANCE ADJ. GRATE ELEV.	11/01/2017
3	CCD-003 ADJUSTED ROAD GRADE AND ADDED 24" RCP S.D.	10/05/2017
4	DSA APPROVAL	07/19/2017
5	DSA SUBMITAL	08/22/2017

Drawing Title: **ROUGH GRADING PLAN**

Architect's Seal
REGISTERED ARCHITECT
No. C-26437
JUL 28 19

Designed: RD / DAM
Drawn: DAM
OAGC: RD
Date: JUL 18, 17

Project No. 5015019
MAI PN: 16249
Scale: AS NOTED
Drawing No. **C1.2**

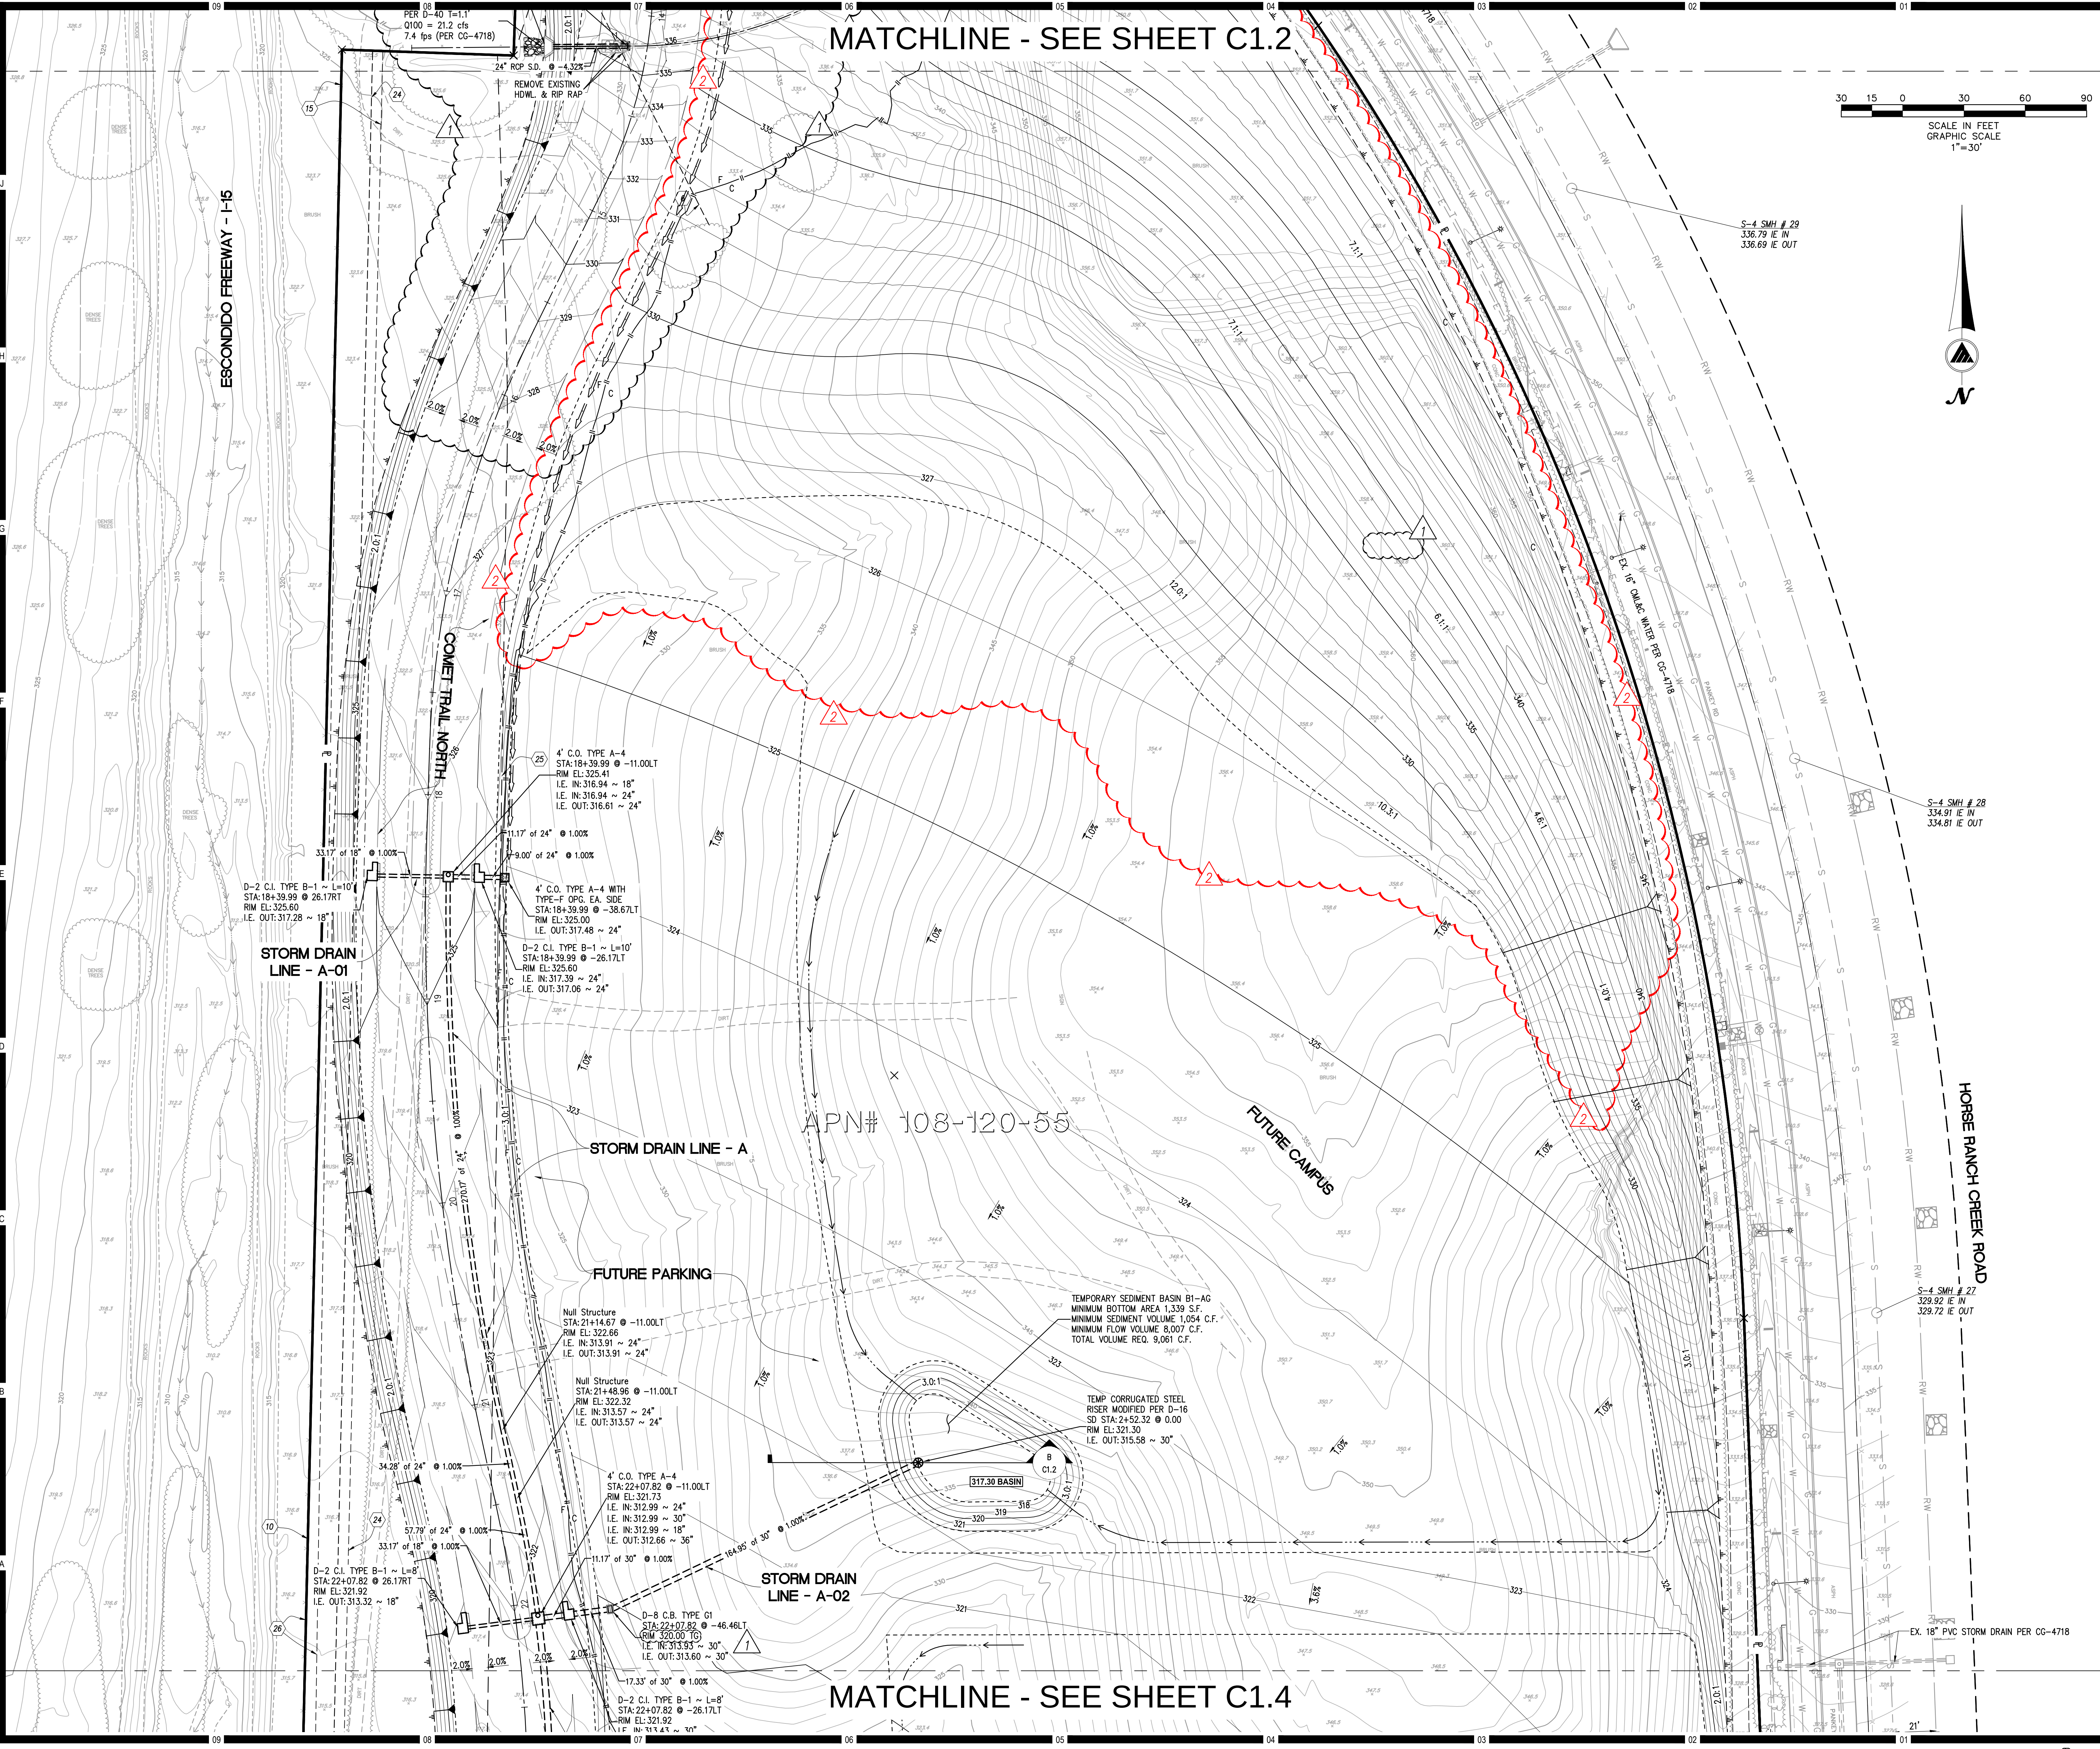

HMC Architects

3546 Conours Street / Ontario, CA 91764
T 909 989 9979 / www.hmcarchitects.com

KEYNOTES

--- PROPERTY BOUNDARY

--- EASEMENT

--- RIGHT OF WAY

--- POINT OF TANGENCY

--- CENTERLINE

--- FUTURE CURB / DWY

--- LIMITS OF GRADING

--- TOP / TOC OF SLOPE

--- DAYLIGHT LINE

--- SLOPE DART

--- HDPE S.D. SIZE PER PLAN

--- S.D. HEADWALL PER PLAN

--- TYPE F C.B.

--- TYPE B C.I.

--- TYPE A C.O.

--- TYPE G C.B. PER PLAN

--- MOD. RISER PER D-16

--- RIPRAP PER PLAN

--- D-75 BROW DITCH

--- EXISTING EASEMENT

--- EXISTING ELECTRICAL

--- EXISTING TELEPHONE

--- EXISTING GAS

--- EXISTING SEWER

--- EX. SEWER APPURT'S

--- EXISTING WATER

--- EX. WATER APPURT'S

--- EXISTING STORM DRAIN

--- EX. S.D. APPURT'S

--- RW

--- EXISTING REC. WATER

LEGEND

NOTES

1. CONTOURS AND ELEVATIONS SHOWN IN FUTURE ROADS ARE TO FINISHED GRADE. SUB-GRADE PER SOILS REPORT AND STREET SECTION ON PAGE 1.
2. BENCHMARK USED IS SDGPS 3 FROM COUNTY OF SAN DIEGO CONTROL DATA SHEET ELEV.=306.01 NAV29
3. WDD # 9 37C380545

Consultant

MASSON & ASSOCIATES, INC.

Planning

Engineering

Surveying

Solved.

200 E. Washington Ave., Suite 200
Escondido, CA 92025
O. 760.741.3570
F. 760.741.1786
www.masson-assoc.com

Key Plan

Consultant Seal

Agency Approval

FILE NO. 37-C1

Project Title

North Education Center

Palomar College

Fallbrook, CA 92003

No.	Description	Date
2	CCD-002 EARTHWORK ADJUSTMENTS FOR BALANCE ADJ. GRATE ELEV.	11/01/2017
1	CCD-001 ADJUSTED ROAD GRADE, GRATE ELEV. AND ADDED 24" RCP S.D.	10/05/2017
	DSA APPROVAL	07/19/2017
	DSA SUBMITAL	08/22/2017

Drawing Title:

ROUGH GRADING PLAN

Architect's Seal

Designed: RD / DAM

Drawn: DAM

OAGC: RD

Date: JUL 18, 17

Project No. 5015019

MAI PN: 16249

Scale: AS NOTED


Drawing No.

C1.3

DATE: Nov 01, 2017 @ 1:29pm by: dmasson FILE: \\16\16249\PROJ\Construct\GPV\CCD-002\16249-GP - C1.2 - C1.5 - CCD-002.dwg

PLEASE RECYCLE

Project Status

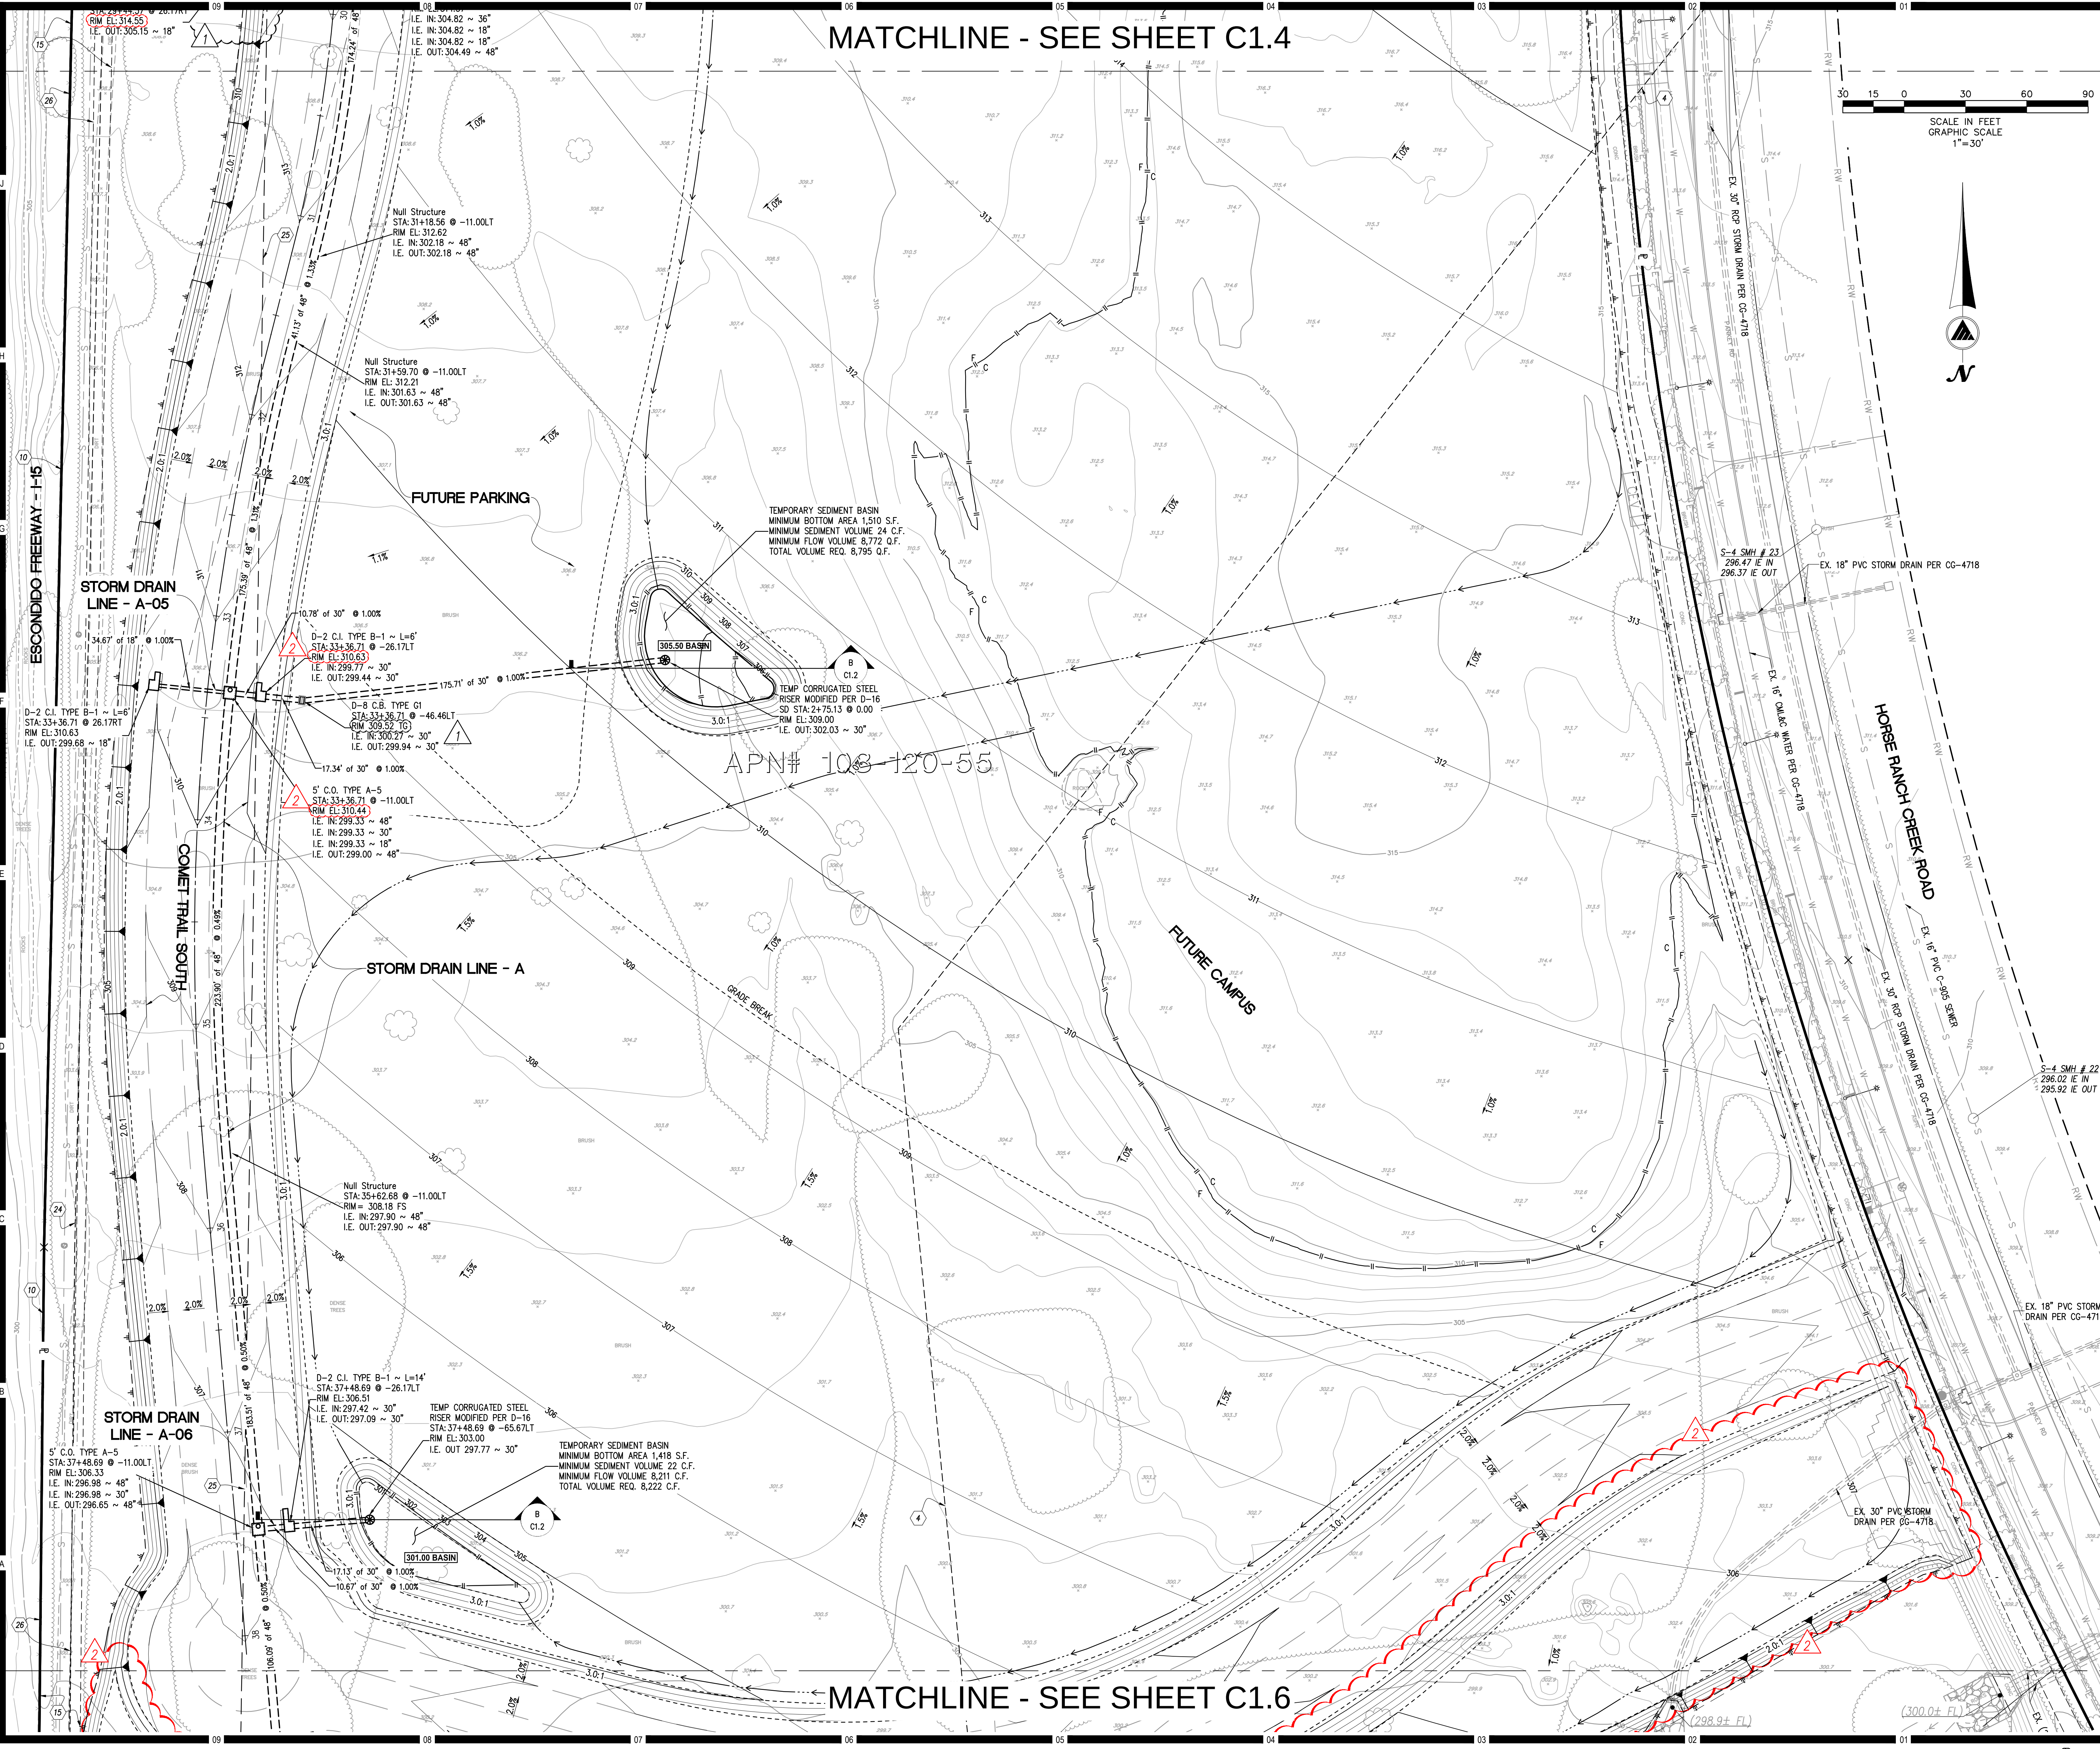

HMC Architects

3546 Concourse Street / Ontario, CA 91764
T 909 989 9979 / www.hmcarchitects.com

KEYNOTES

PROPERTY BOUNDARY
EASEMENT
RIGHT OF WAY
POINT OF TANGENCY
CENTERLINE
FUTURE CURB / DWY
LIMITS OF GRADING
TOP / TOE OF SLOPE
DAYLIGHT LINE
SLOPE DART
HOPE S.D. SIZE PER PLAN
S.D. HEADWALL PER PLAN
TYPE F C.B.
TYPE B C.I.
TYPE A C.O.
TYPE G C.B. PER PLAN
MOD. RISER PER D-16
RIPRAP PER PLAN
D-75 BROW DITCH

EXISTING EASEMENT
EXISTING ELECTRICAL
EXISTING TELEPHONE
EXISTING GAS
EXISTING SEWER
EX. SEWER APPURT'S
EXISTING WATER
EX. WATER APPURT'S
EXISTING STORM DRAIN
EX. S.D. APPURT'S
EXISTING REC. WATER

LEGEND

--- PROPERTY BOUNDARY
--- EASEMENT
--- RIGHT OF WAY
--- POINT OF TANGENCY
--- CENTERLINE
--- FUTURE CURB / DWY
--- LIMITS OF GRADING
--- TOP / TOE OF SLOPE
--- DAYLIGHT LINE
--- SLOPE DART
--- HOPE S.D. SIZE PER PLAN
--- S.D. HEADWALL PER PLAN
--- TYPE F C.B.
--- TYPE B C.I.
--- TYPE A C.O.
--- TYPE G C.B. PER PLAN
--- MOD. RISER PER D-16
--- RIPRAP PER PLAN
--- D-75 BROW DITCH

NOTES

1. CONTOURS AND ELEVATIONS SHOWN IN FUTURE ROADS ARE TO FINISHED GRADE. SUB-GRADE PER SOILS REPORT AND STREET SECTION ON PAGE 1.
2. BENCHMARK USED IS SDGPS 3 FROM COUNTY OF SAN DIEGO CONTROL DATA SHEET ELEV.=306.01 NAV29
3. WDD # 9 37C380545

Consultant

Planning ▲ Engineering ▲ Surveying Solved.

200 E. Washington Ave., Suite 200
Escondido, CA 92025
O. 760.741.3570
F. 760.741.1786
www.masson-assoc.com

Key Plan

Consultant Seal

Agency Approval

FILE NO. 37-C1

Project Title

North Education Center

Palomar College

Fallbrook, CA 92003

No.	Description	Date
1	CCD-001 ADJUSTED GRATE ELEVATION TO MATCH PFPG	07/19/2017
2	CCD-002 EARTHWORK ADJUSTMENTS FOR BALANCE ADJ. GRATE ELEV.	11/01/2017

Drawing Title: DSA SUBMITAL

05/22/2017

Architect's Seal

LICENCED ARCHITECT
JAMES E. GILLES
No. C-36437
STATE OF CALIFORNIA

Designed: RD / DAM

Drawn: DAM

OAGC: RD

Date: JUL 18, 17

Project No. 5015019

MAI PN: 16249


Scale: AS NOTED

Drawing No. C1.5

DATE: Nov 01, 2017 @ 1:29pm by: dmasson FILE: I:\16\16249\PROJ\Construct\GPV\CCD-002\16249-GP - C1.2 - C1.5 - CCD-002.dwg

PLEASE RECYCLE

Project Status

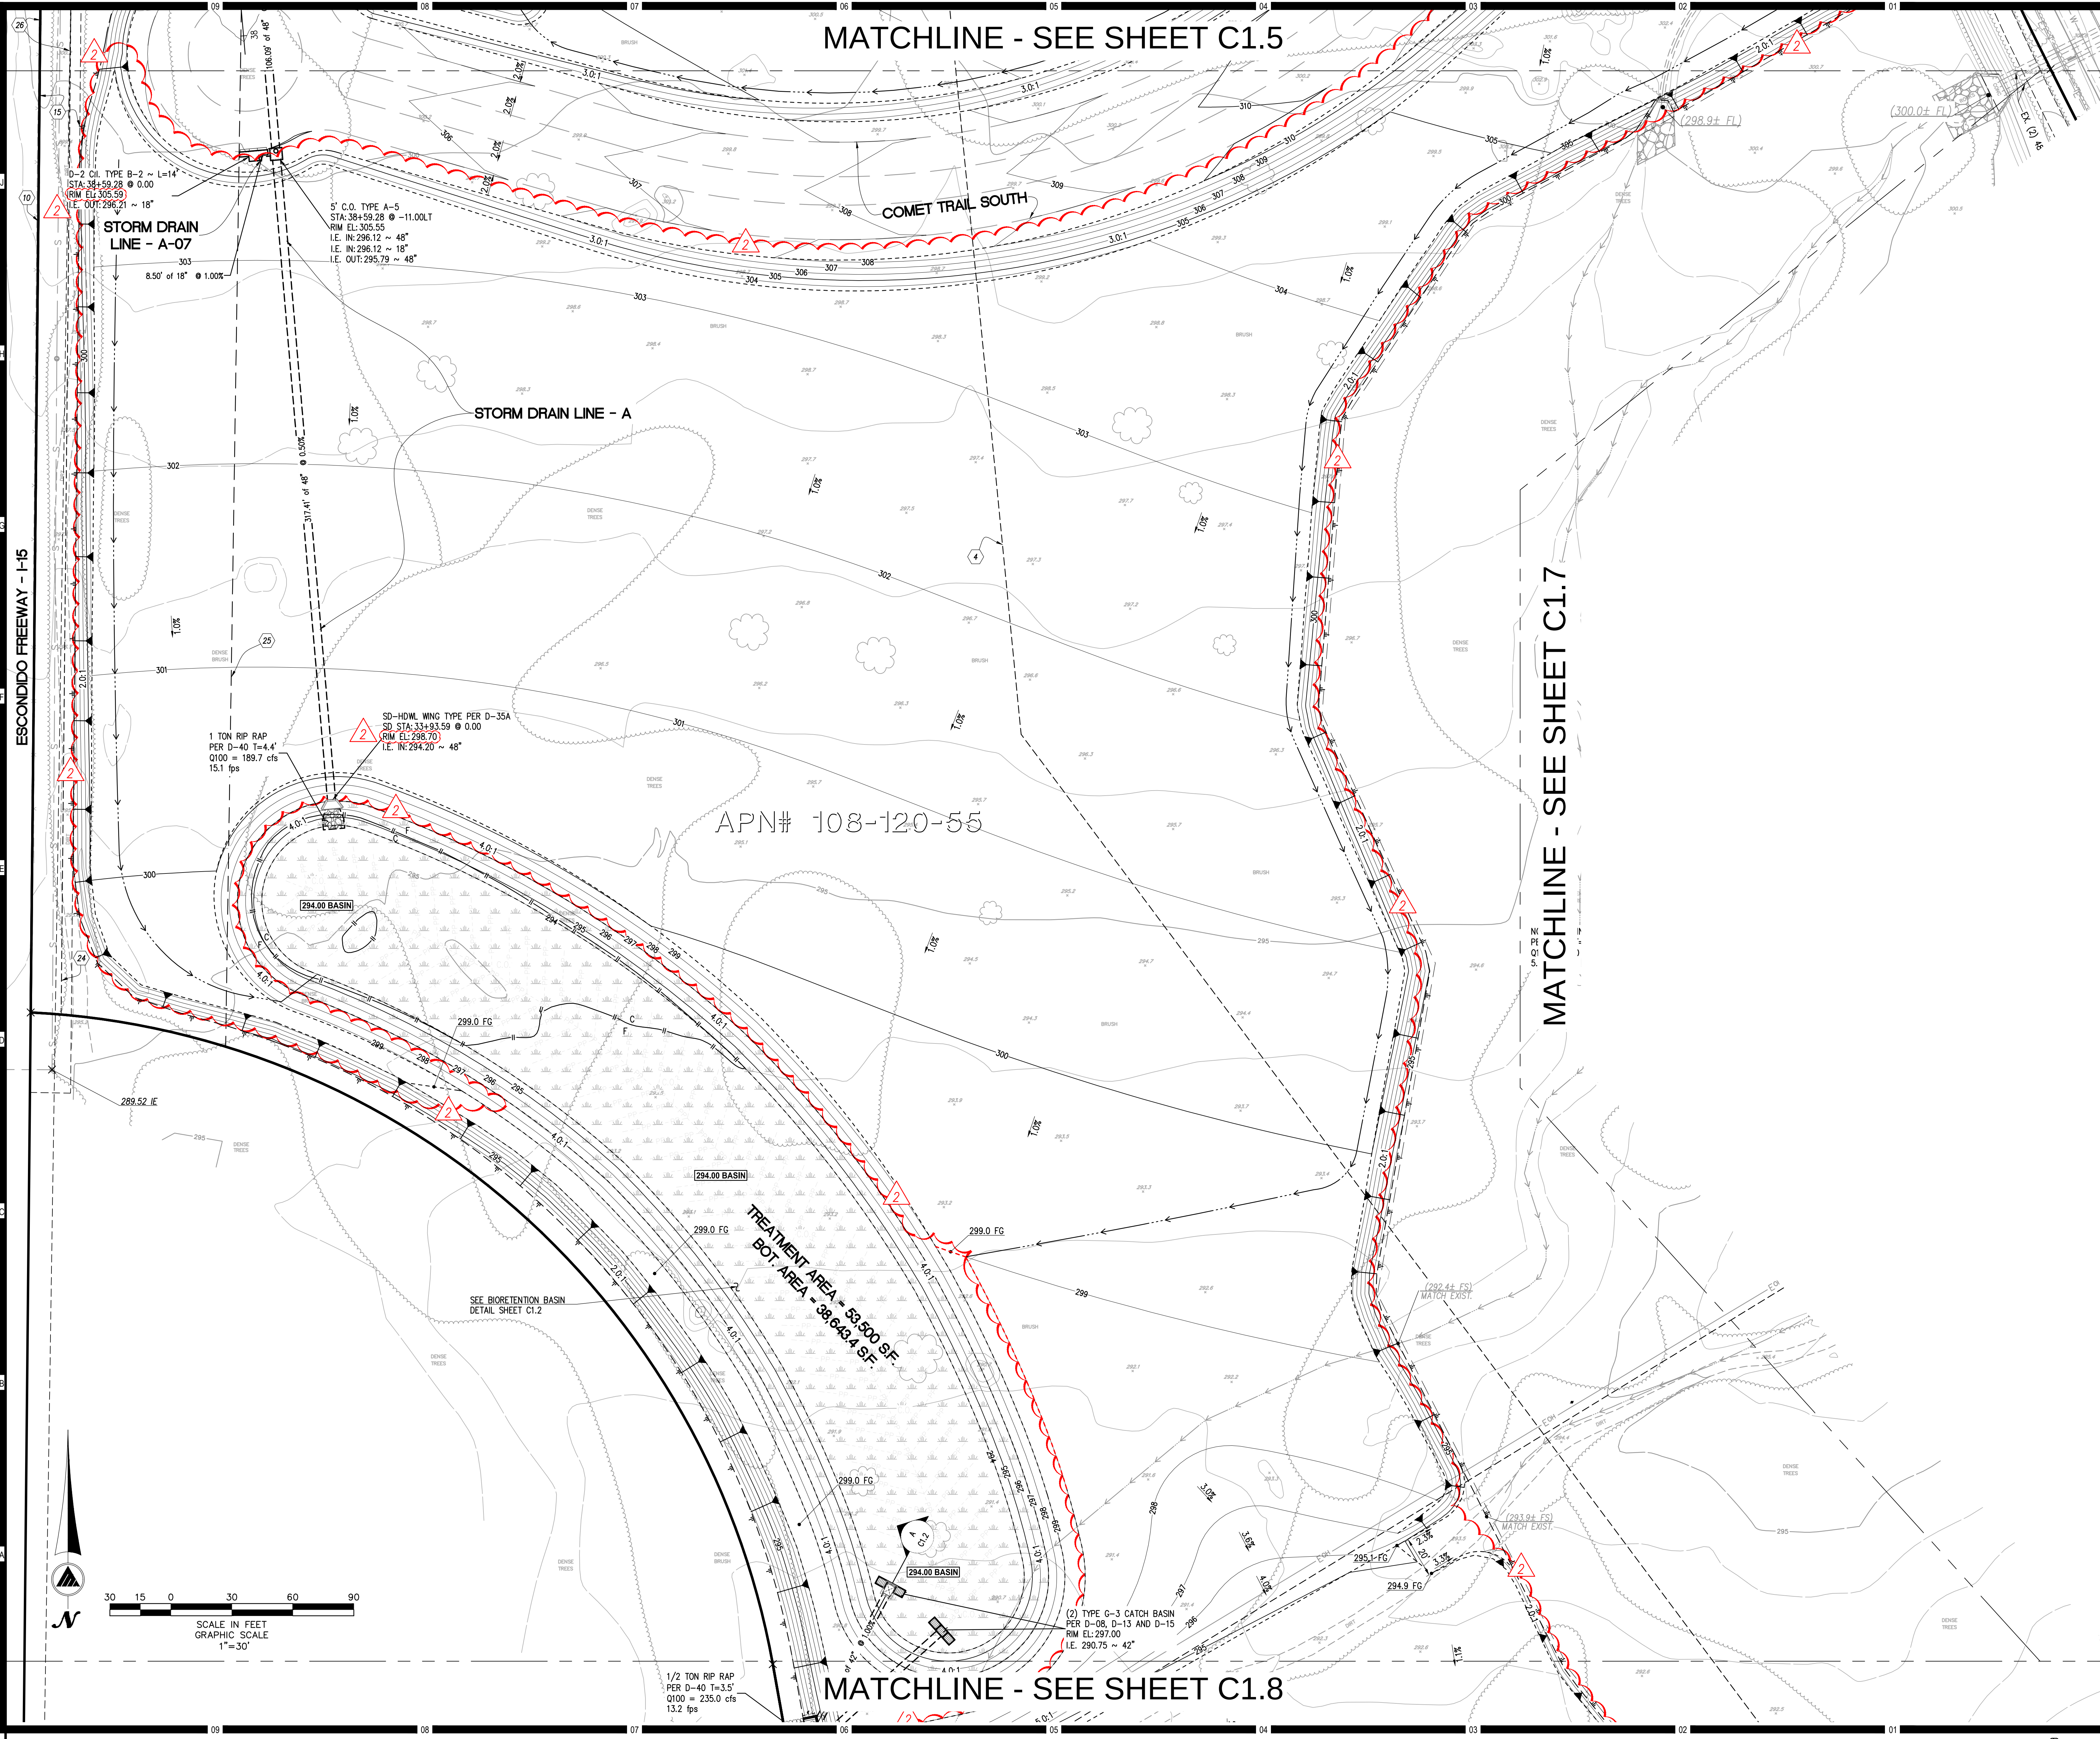

KEYNOTES

LEGEND

---	PROPERTY BOUNDARY	---	EXISTING EASEMENT
---	EASEMENT	---	EXISTING ELECTRICAL
---	RIGHT OF WAY	---	EXISTING TELEPHONE
---	POINT OF TANGENCY	---	EXISTING GAS
---	CENTERLINE	---	EXISTING SEWER
---	FUTURE CURB / DWY	---	EX SEWER APPURT'S
---	LIMITS OF GRADING	---	EXISTING WATER
---	TOP / TOE OF SLOPE	---	EX WATER APPURT'S
---	DAYLIGHT LINE	---	EXISTING STORM DRAIN
---	SLOPE DART	---	EX S.D. APPURT'S
---	HOPE S.D. SIZE PER PLAN	---	EXISTING REC. WATER
---	S.D. HEADWALL PER PLAN		
---	TYPE F C.B.		
---	TYPE B C.I.		
---	TYPE A C.O.		
---	TYPE C C.B. PER PLAN		
---	MOD. RISER PER D-15		
---	RIPRAP PER PLAN		
---	D-75 BROW DITCH		

- NOTES**
1. CONTOURS AND ELEVATIONS SHOWN IN FUTURE ROADS ARE TO FINISHED GRADE. SUB-GRADE PER SOILS REPORT AND STREET SECTION ON PAGE 1.
 2. BENCHMARK USED IS SDGPS 3 FROM COUNTY OF SAN DIEGO CONTROL DATA SHEET ELV.=306.01 NAV29
 3. WDD # 9 37C380545

Consultant

Planning Engineering Surveying Solved.

MASSON & ASSOCIATES, INC.

200 E. Washington Ave., Suite 200
Escondido, CA 92025
O. 760.741.3570
F. 760.741.1786
www.masson-assoc.com

Consultant Seal

Agency Approval

FILE NO. 37-C1

Project Title

Palomar College

North Education Center
Fallbrook, CA 92003

No.	Description	Date
2	CCD-002 EARTHWORK ADJUSTMENTS FOR BALANCE ADJ. GRATE ELEV.	11/01/2017
DSA APPROVAL		07/19/2017
DSA SUBMITAL		08/22/2017

ROUGH GRADING PLAN

Architect's Seal	Designed: RD / DAM	Project No. 5015019
MADEY E. BLANK No. C-32437 JUL 02-28-19 STATE OF CALIFORNIA	Drawn: DAM	Scale: AS NOTED
	OAGC	Drawing No.
	Date: JUL 18, 17	C1.6

MATCHLINE - SEE SHEET C1.5

HMC Architects

3546 Conours Street / Ontario, CA 91764
T 909 989 9979 / www.hmcarchitects.com

KEYNOTES

LEGEND

---	PROPERTY BOUNDARY	---	EXISTING EASEMENT
---	EASEMENT	---	EXISTING ELECTRICAL
---	RIGHT OF WAY	---	EXISTING TELEPHONE
---	POINT OF TANGENCY	---	EXISTING GAS
---	CENTERLINE	---	EXISTING SEWER
---	FUTURE CURB / DWY	---	EX SEWER APPURT'S
---	LIMITS OF GRADING	---	EXISTING WATER
---	TOP / TOC OF SLOPE	---	EX WATER APPURT'S
---	DAYLIGHT LINE	---	EXISTING STORM DRAIN
---	SLOPE DART	---	EX S.D. APPURT'S
---	HDPE S.D. SIZE PER PLAN	---	EXISTING REC. WATER
---	S.D. HEADWALL PER PLAN		
---	TYPE F C.B.		
---	TYPE B C.I.		
---	TYPE A C.O.		
---	TYPE G C.B. PER PLAN		
---	MOD. RISER PER D-16		
---	RIPRAP PER PLAN		
---	D-75 BROW DITCH		

NOTES

- CONTOURS AND ELEVATIONS SHOWN IN FUTURE ROADS ARE TO FINISHED GRADE. SUB-GRADE PER SOILS REPORT AND STREET SECTION ON PAGE 1.
- BENCHMARK USED IS SDGPS 3 FROM COUNTY OF SAN DIEGO CONTROL DATA SHEET ELEV.=306.01 NAV29
- WDID # 9 37C380545

Consultant

Planning ▲ Engineering ▲ Surveying
Solved.

200 E. Washington Ave., Suite 200
Escondido, CA 92025
O. 760.741.3570
F. 760.741.1786
www.masson-assoc.com

MASSON & ASSOCIATES, INC.

Key Plan

Consultant Seal

Professional Engineer
No. C081699
Exp. 03/31/18
CIVIL
STATE OF CALIFORNIA

Agency Approval

FILE NO. 37-C1

Project Title

North Education Center

PALOMAR COLLEGE
Learning for Success

Palomar College

Fallbrook, CA 92003

No.	Description	Date
2	CCD-002 EARTHWORK ADJUSTMENTS FOR BALANCE ADJ. GRATE ELEV.	11/01/2017
	DSA APPROVAL	07/19/2017
	DSA SUBMITAL	08/22/2017

Drawing Title: ROUGH GRADING PLAN

Architect's Seal

DESIGNED ARCHITECT
No. C32437
Exp. 02-28-19
STATE OF CALIFORNIA

Designed: RD / DAM

Project No. 5015019

MAI PN: 16249


Scale: AS NOTED


Drawing No. C1.7

Date: JUL 18, 17

MATCHLINE - SEE SHEET C1.6

MATCHLINE - SEE SHEET C1.8

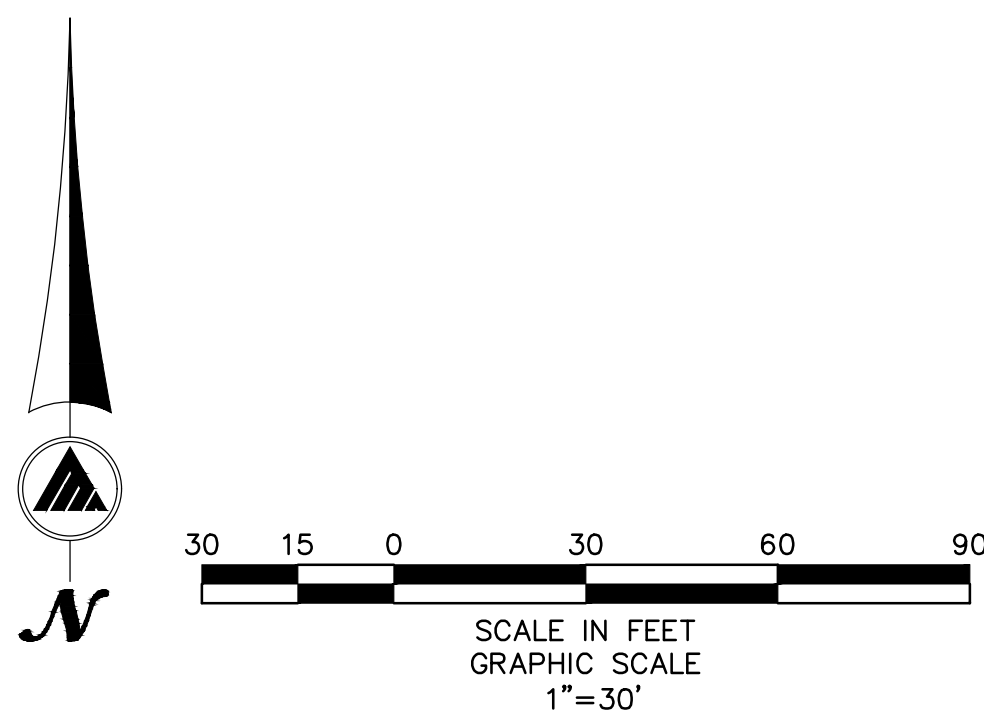

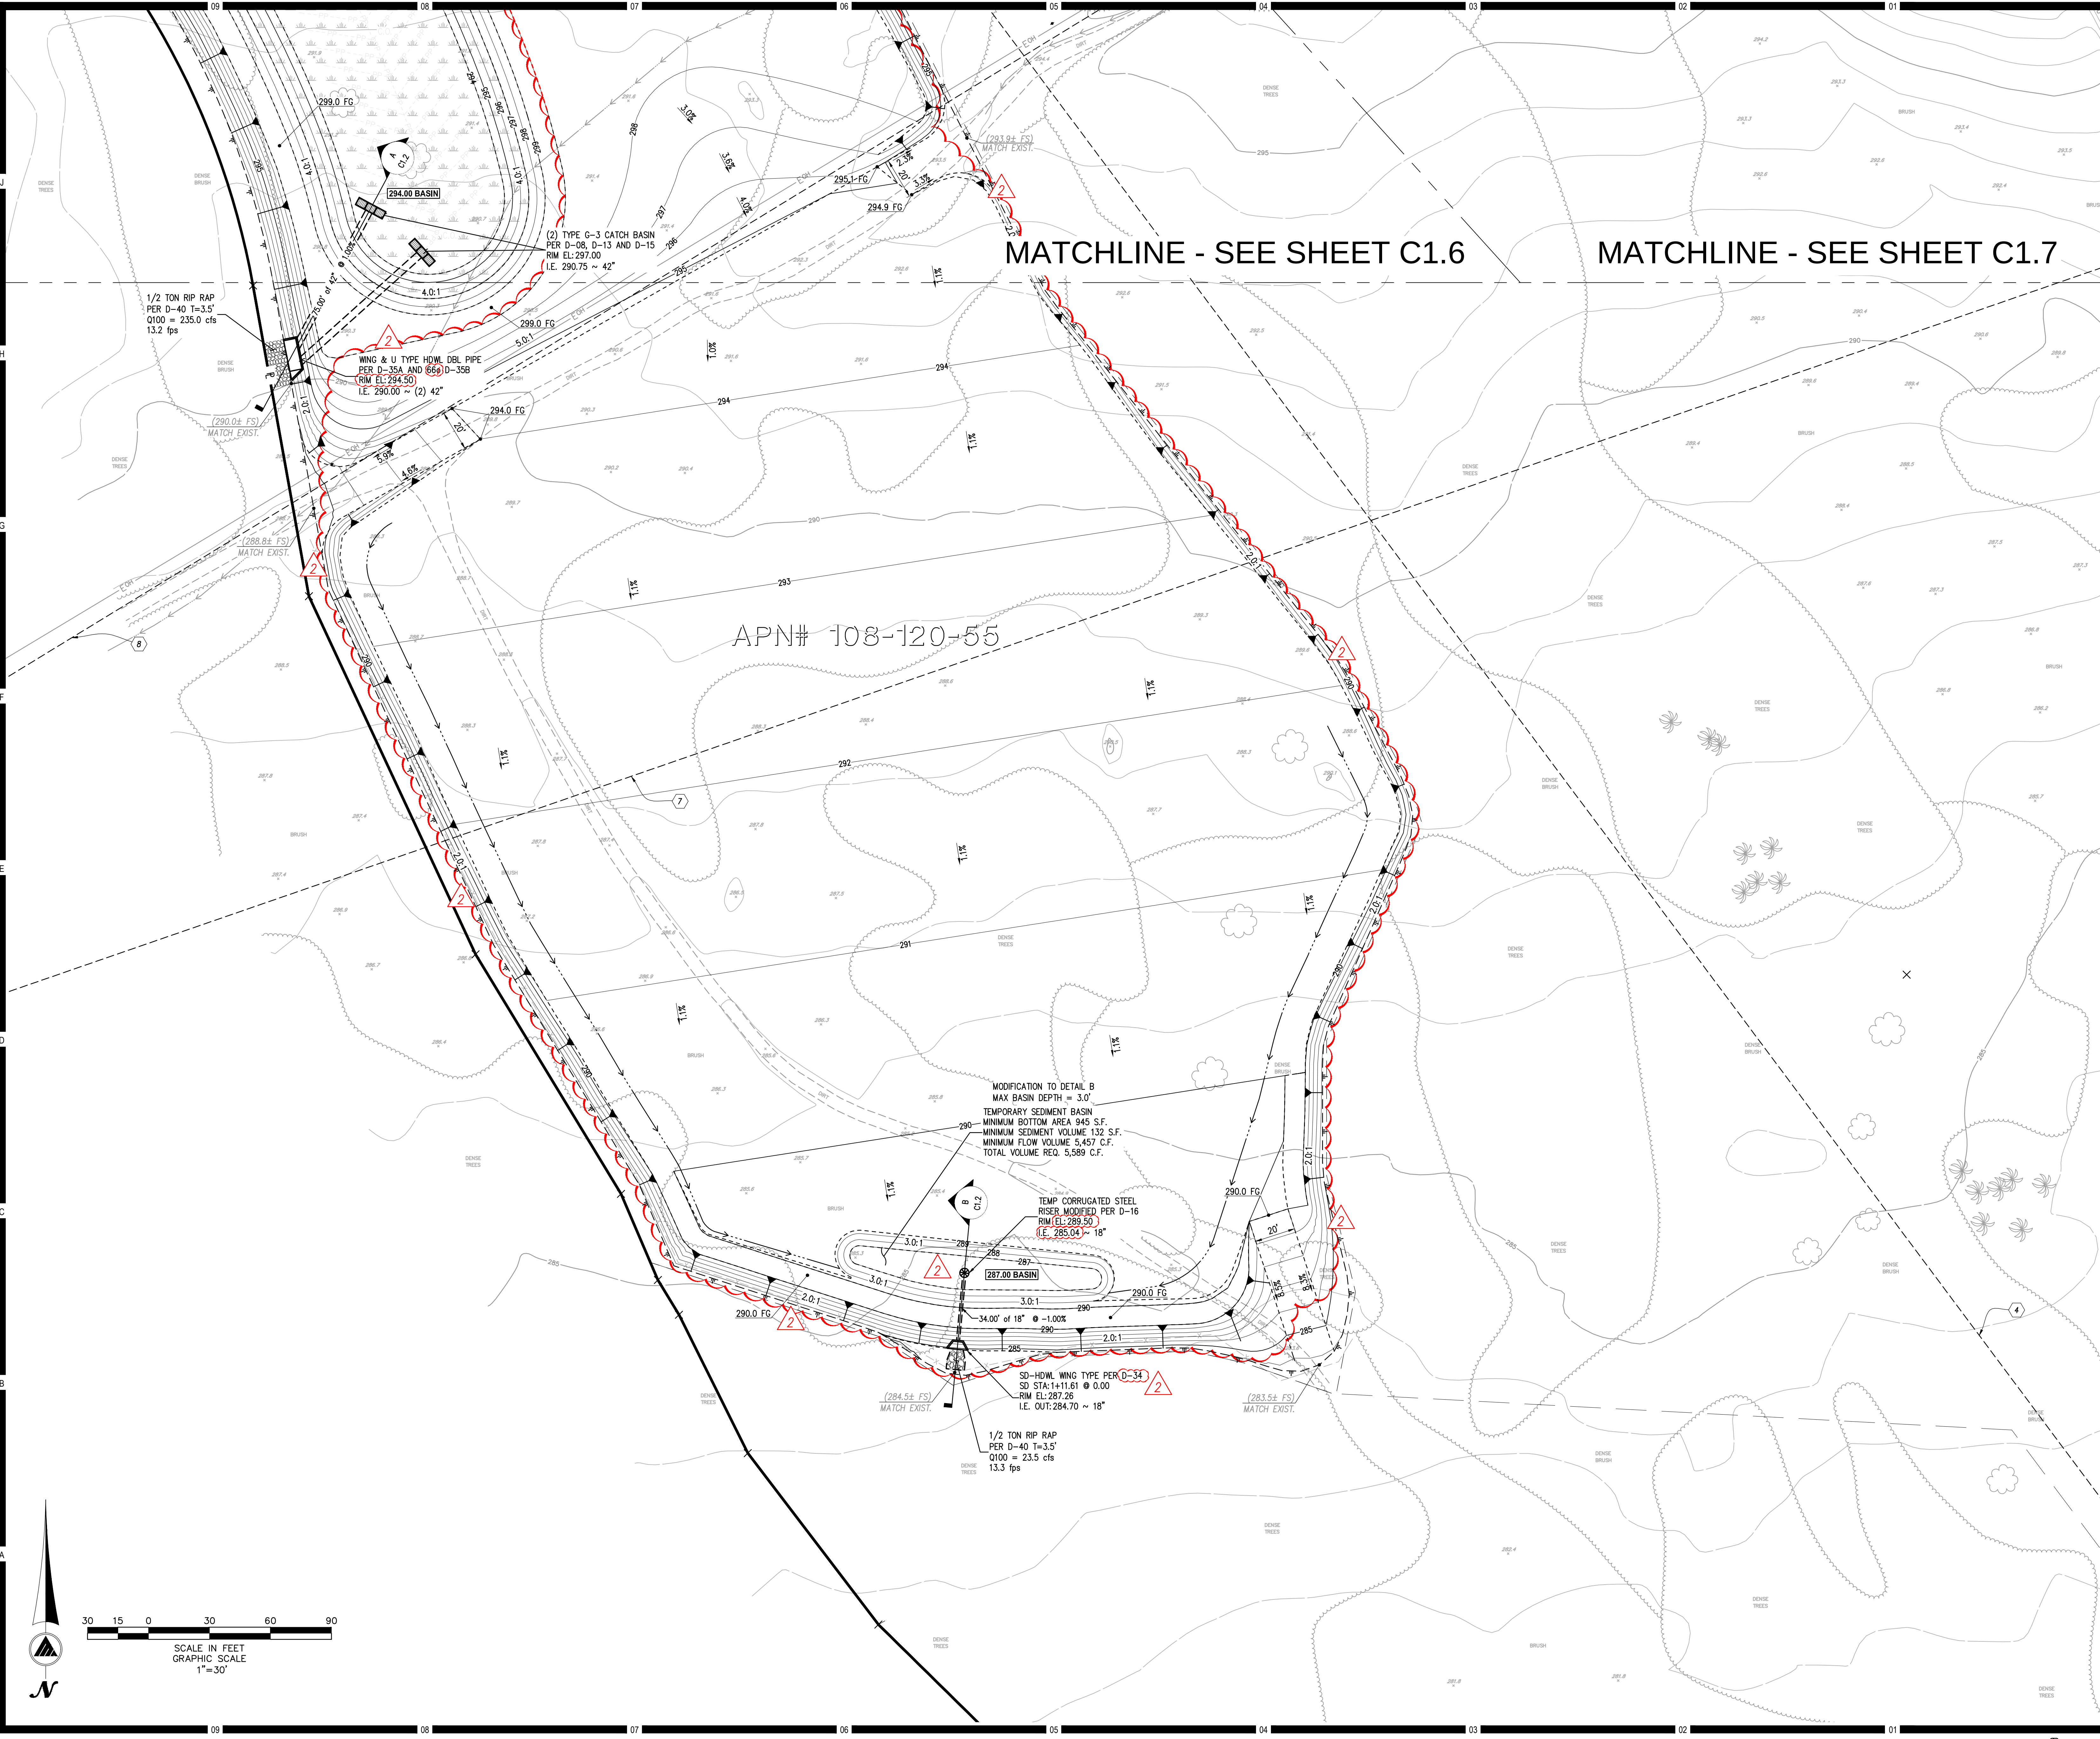

KEYNOTES

LEGEND

---	PROPERTY BOUNDARY	---	EXISTING EASEMENT
---	EASEMENT	---	EXISTING ELECTRICAL
---	RIGHT OF WAY	---	EXISTING TELEPHONE
---	POINT OF TANGENCY	---	EXISTING GAS
---	CENTERLINE	---	EXISTING SEWER
---	FUTURE CURB / DWY	---	EX SEWER APPURT'S
---	LIMITS OF GRADING	---	EXISTING WATER
---	TOP / TOE OF SLOPE	---	EX WATER APPURT'S
---	DAYLIGHT LINE	---	EXISTING STORM DRAIN
---	SLOPE DART	---	EX S.D. APPURT'S
---	HDPE S.D. SIZE PER PLAN	---	EXISTING REC. WATER
---	S.D. HEADWALL PER PLAN		
---	TYPE F C.B.		
---	TYPE B C.I.		
---	TYPE A C.O.		
---	TYPE G C.B. PER PLAN		
---	MOD. RISER PER D-16		
---	RIPRAP PER PLAN		
---	D-75 BROW DITCH		

- NOTES**
1. CONTOURS AND ELEVATIONS SHOWN IN FUTURE ROADS ARE TO FINISHED GRADE. SUB-GRADE PER SOILS REPORT AND STREET SECTION ON PAGE 1.
 2. BENCHMARK USED IS SDGPS 3 FROM COUNTY OF SAN DIEGO CONTROL DATA SHEET ELV.=306.01 NAV29
 3. WDD # 9 37C380545

Consultant

MASSON & ASSOCIATES, INC.

Planning ▲ Engineering ▲ Surveying Solved.

200 E. Washington Ave., Suite 200
Escondido, CA 92025
O. 760.741.3570
F. 760.741.1786
www.masson-assoc.com

Key Plan

Consultant Seal

Professional Engineer
No. C081699
Exp. 03/31/18
CIVIL
STATE OF CALIFORNIA

Agency Approval

FILE NO. 37-C1

Project Title

Palomar College

North Education Center
Fallbrook, CA 92003

No.	Description	Date
2	CCD-002 EARTHWORK ADJUSTMENTS FOR BALANCE ADJ. GRATE ELEV.	11/01/2017
	DSA APPROVAL	07/19/2017
	DSA SUBMITAL	08/22/2017

Drawing Title: **ROUGH GRADING PLAN**

Architect's Seal

Professional Engineer
No. C32437
CIVIL
STATE OF CALIFORNIA

Designed: RD / DAM

Drawn: DAM

QA/QC: RD


Date: JUL 18, 17

Project No. 5015019

MAI PN: 16249

Scale: AS NOTED

Drawing No. **C1.8**

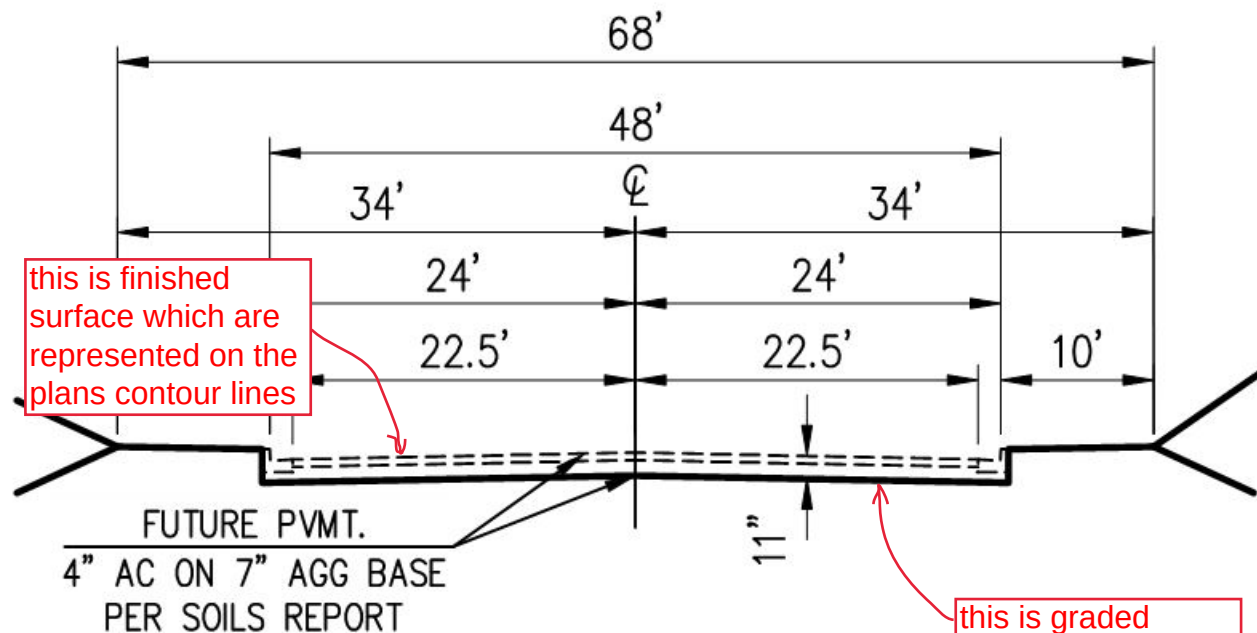

ACCESS ROADS TO UNDERCUT

MASS GRADING SCOPE
LEAVES ROADS CUT
TO THIS SUBGRADE