

FULL HOME DESIGN | REVIT

designed by Stephanie Cameron



FULL HOME DESIGN | REVIT

EXTERIOR MATERIAL SELECTIONS



GRAY COMPOSITE DECK BOARDS



CEDAR SHAKE ROOF



LIMEWASH BRICK



GLASS CURTAIN WALL PANELS



STEPHANIE CAMERON
MID TERM PROJECT

MATERIAL BOARD			
Date	Issue Date	A111	
Drawn by	Author		
Checked by	Checker	Scale	

10/18/2022 8:01:57 AM

FULL HOME DESIGN | REVIT

FIRST FLOOR PLAN

1 Level 1
3/16" = 1'-0"



STEPHANIE CAMERON
MID TERM PROJECT

FIRST FLOOR PLAN


Date	Issue Date	A102
Drawn by	Author	
Checked by	Checker	

Scale 3/16" = 1'-0"

10/18/2022 8:05:34 AM

FULL HOME DESIGN | REVIT

SECOND FLOOR PLAN

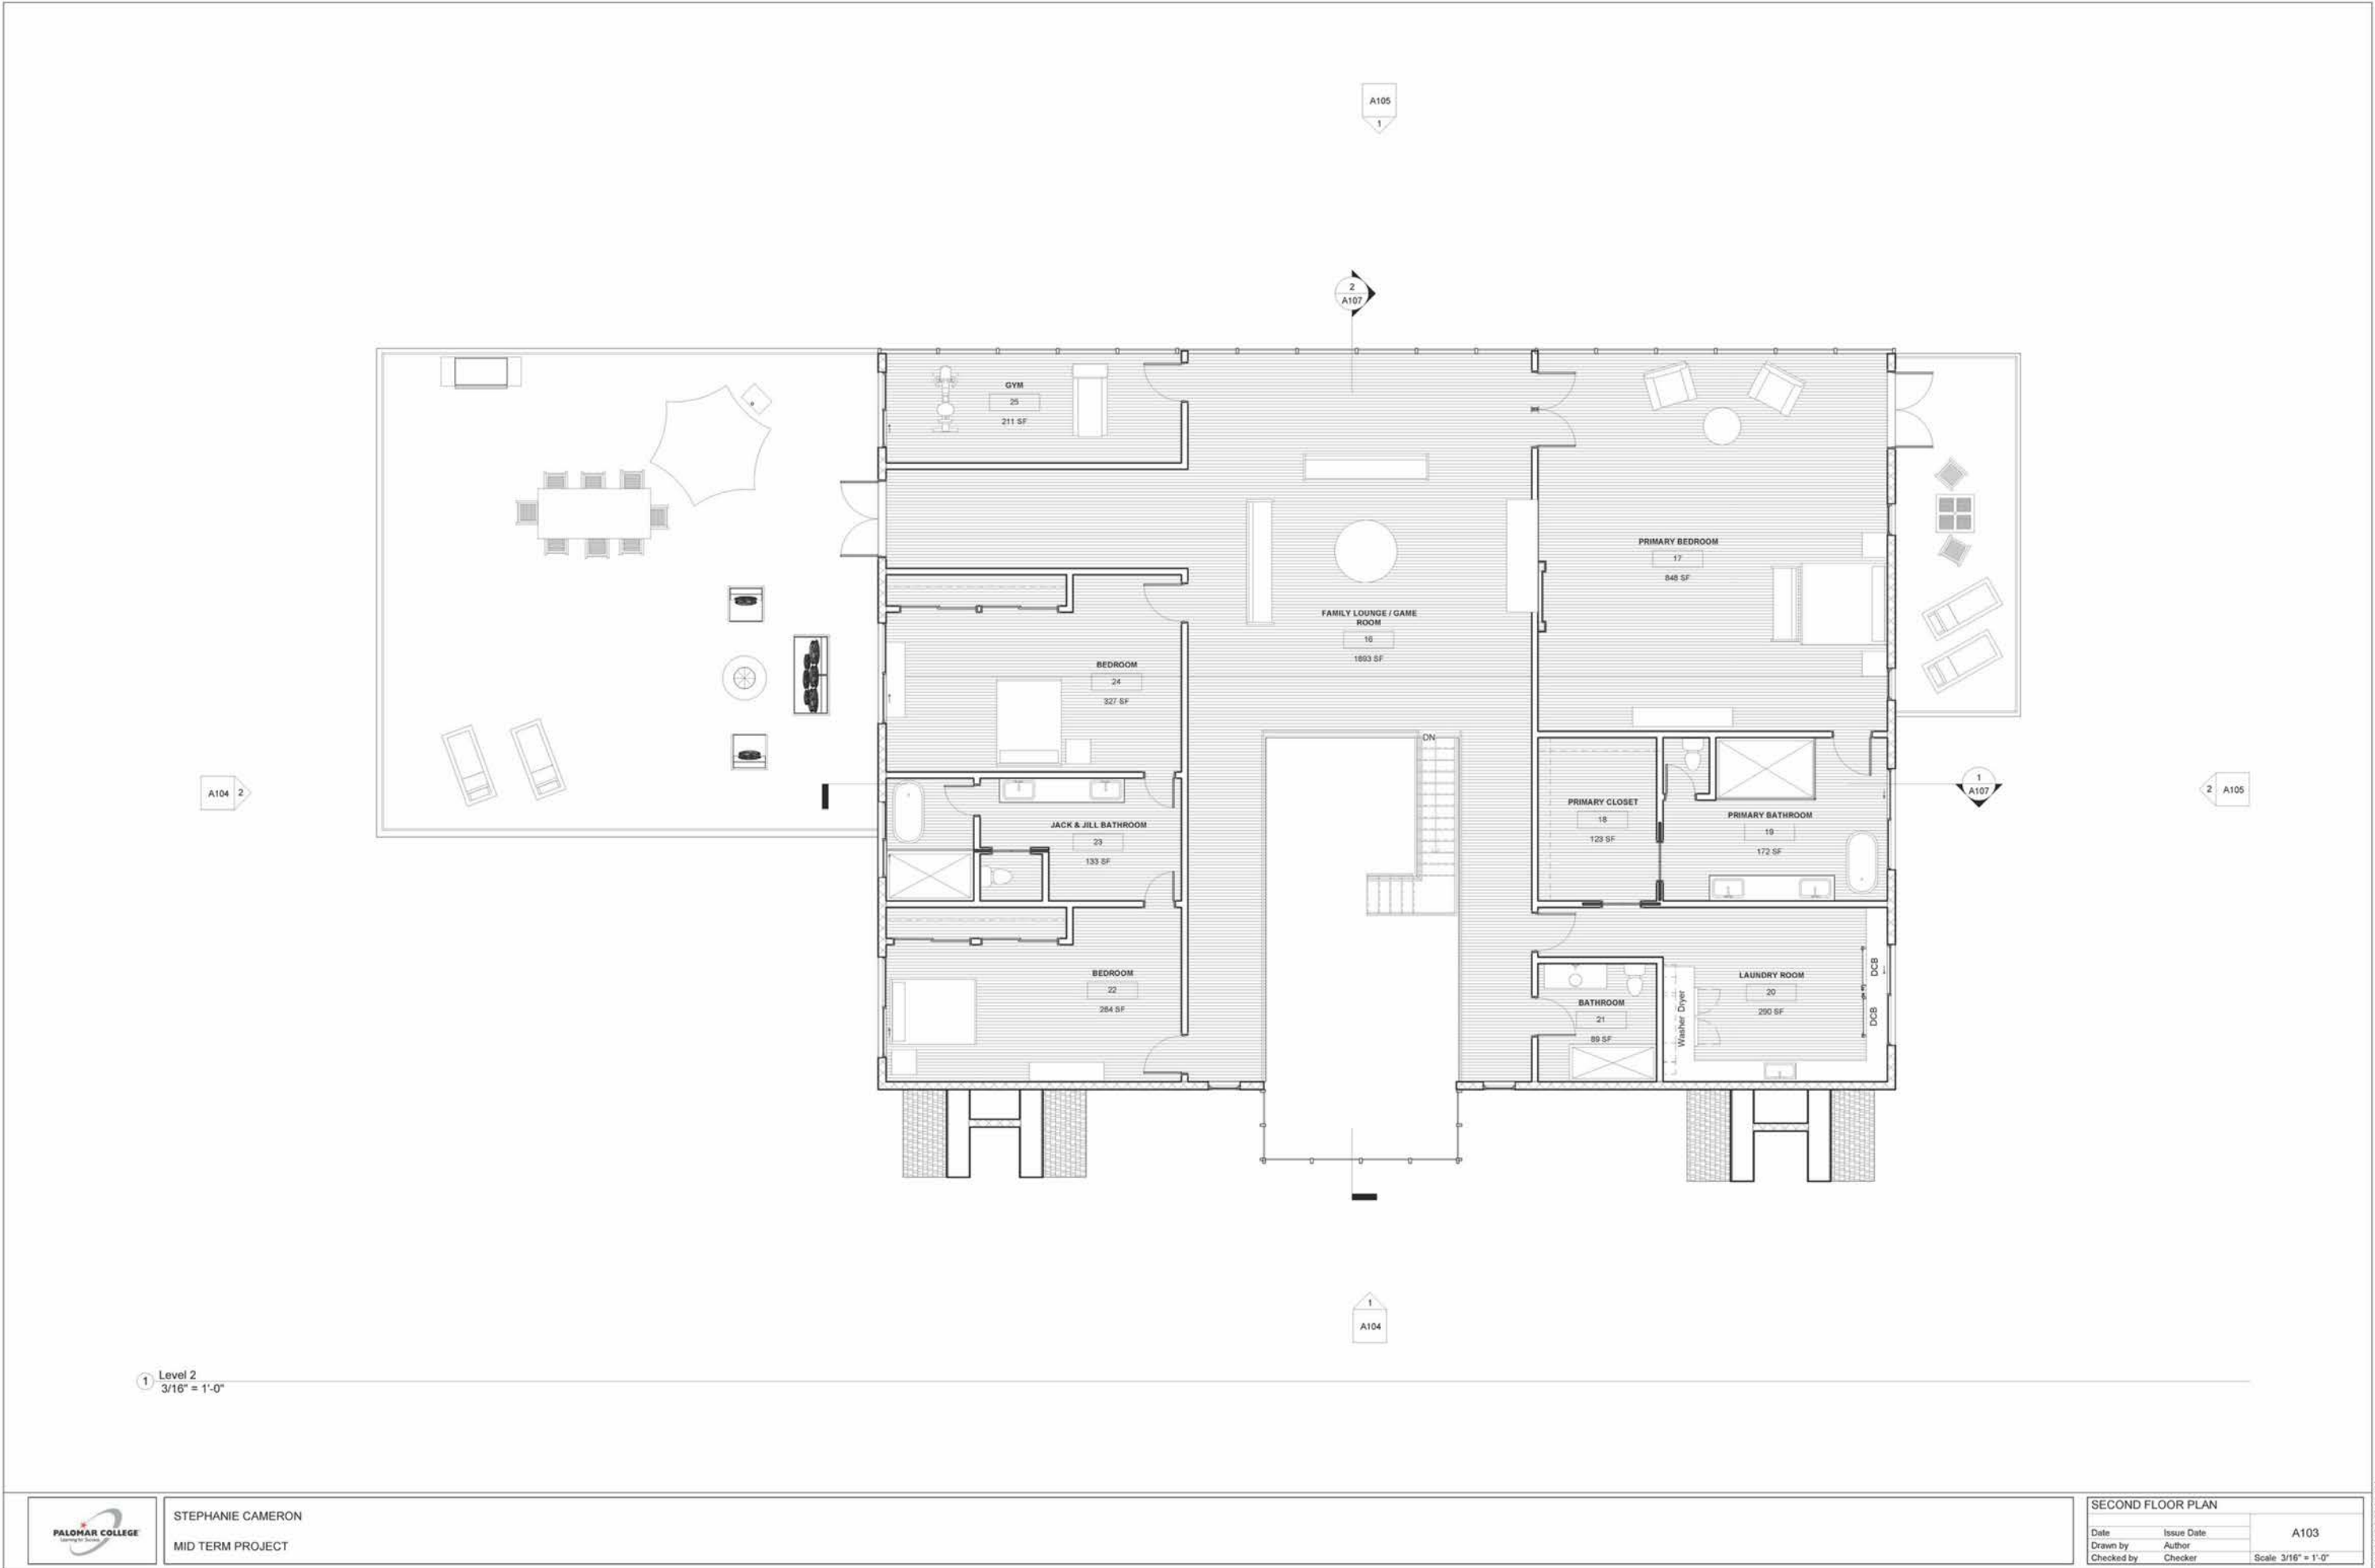

STEPHANIE CAMERON
MID TERM PROJECT

SECOND FLOOR PLAN			
Date	Issue Date	A103	
Drawn by	Author		
Checked by	Checker	Scale 3/16" = 1'-0"	


FULL HOME DESIGN | REVIT

SECTION VIEWS

1 LONGITUDINAL SECTION
3/16" = 1'-0"



2 CROSS SECTION
3/16" = 1'-0"

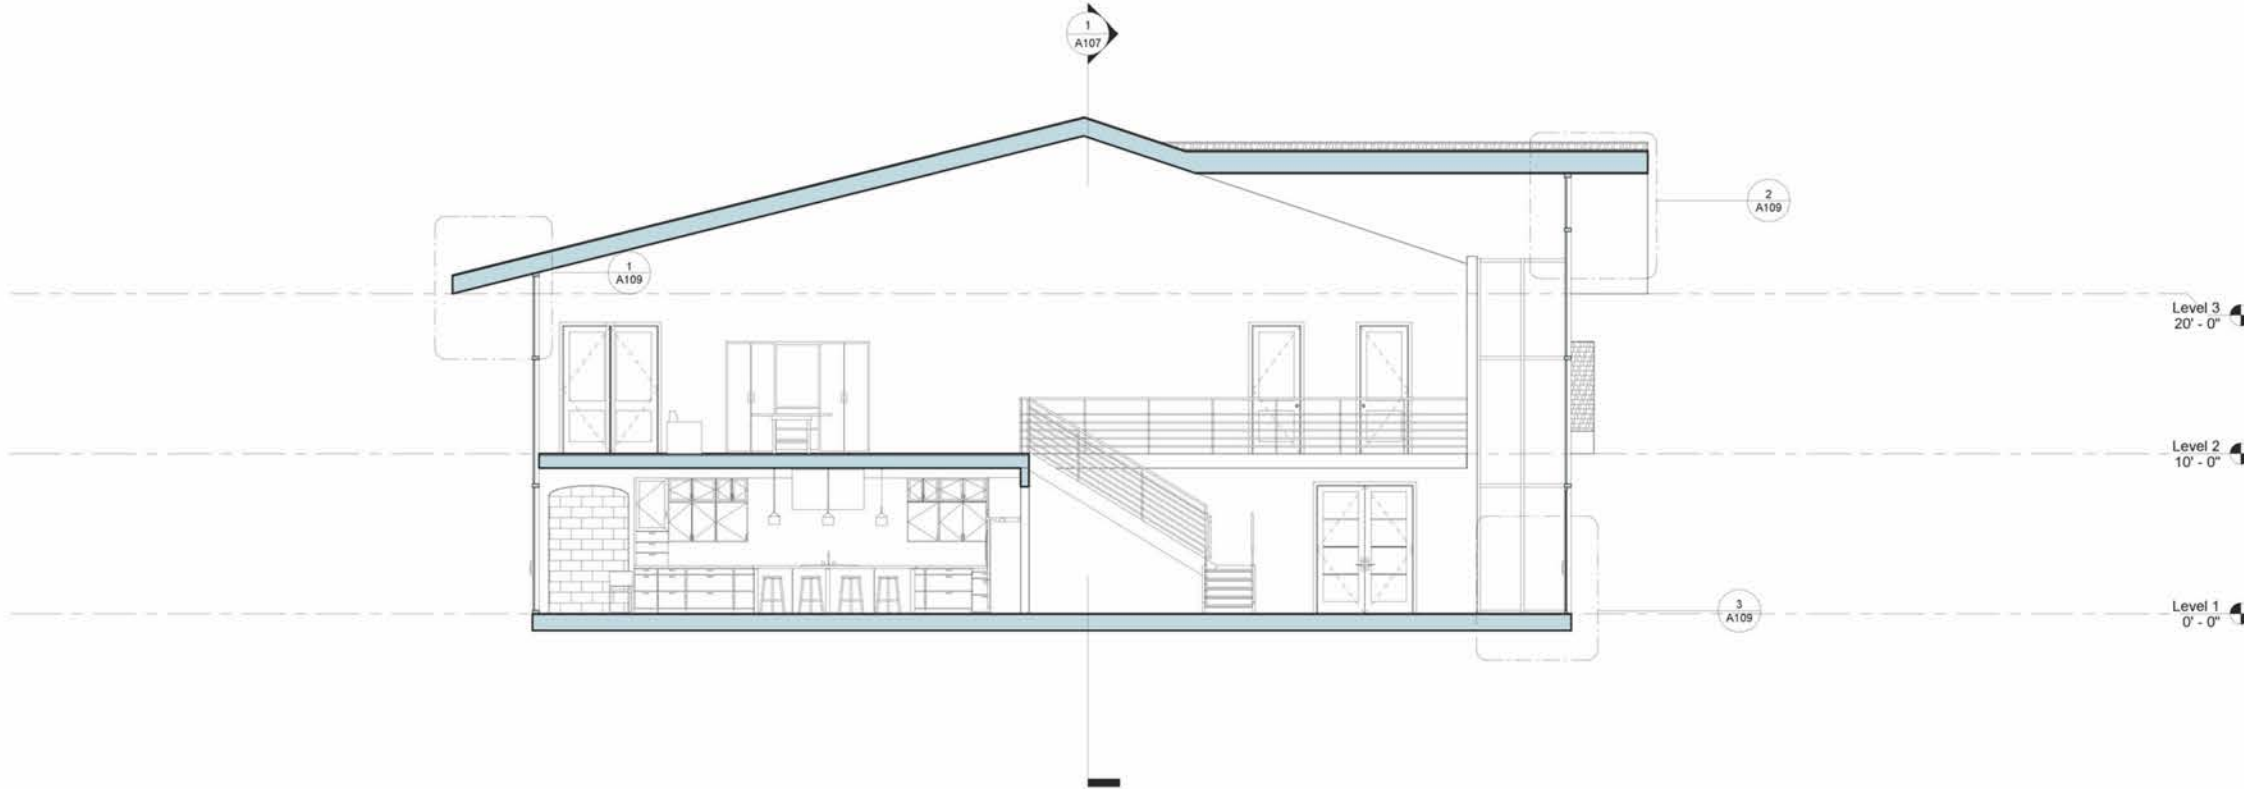

FULL HOME DESIGN | REVIT

3D SECTION VIEWS



1 Axon Section Cut - Front




2 Axon Section Cut - Back



STEPHANIE CAMERON
MID TERM PROJECT

SECTION NTS			
Date	Issue Date	A108	
Drawn by	Author		
Checked by	Checker	Scale	

10/16/2022 6:01:36 AM

 

APPLIANCE SCHEDULE			
TAG	SIZE	TYPE	QUANTITY
REF	70" x 36" x 36"	GE CAFE APPLIANCES FINISH MATTE WHITE	1
DW	34" x 24" x 24"	GE CAFE APPLIANCES FINISH MATTE WHITE	1
RANGE	30" x 29" x 37"	GE CAFE APPLIANCES FINISH MATTE WHITE	1
W	4.5 cu. ft.	SAMSUNG FRONT LOAD WASHER FINISH CHAMPAGNE	1
D	7.5 cu. ft.	SAMSUNG FRONT LOAD DRYER FINISH CHAMPAGNE	1

LEGEND	
	WINDOW TAG
	DOOR TAG
	ROOM TAG
	DOOR
	WINDOW
	FIREPLACE
	ELEVATION SYMBOL



STEPHANIE CAMERON
INTERIORS

STEPHANIE CAMERON

APPROVAL / SEAL:

BAKER RESIDENCE

1111 POPPY LANE
SAN DIEGO, CALIFORNIA

DATE: 5/27/2022


REVISIONS:

SCALE: $1/4"=1'-0"$


SHEET DESCRIPTION:
A - CONSTRUCTION PLAN

SHEET NO: A-1

RCP & FURNITURE PLAN

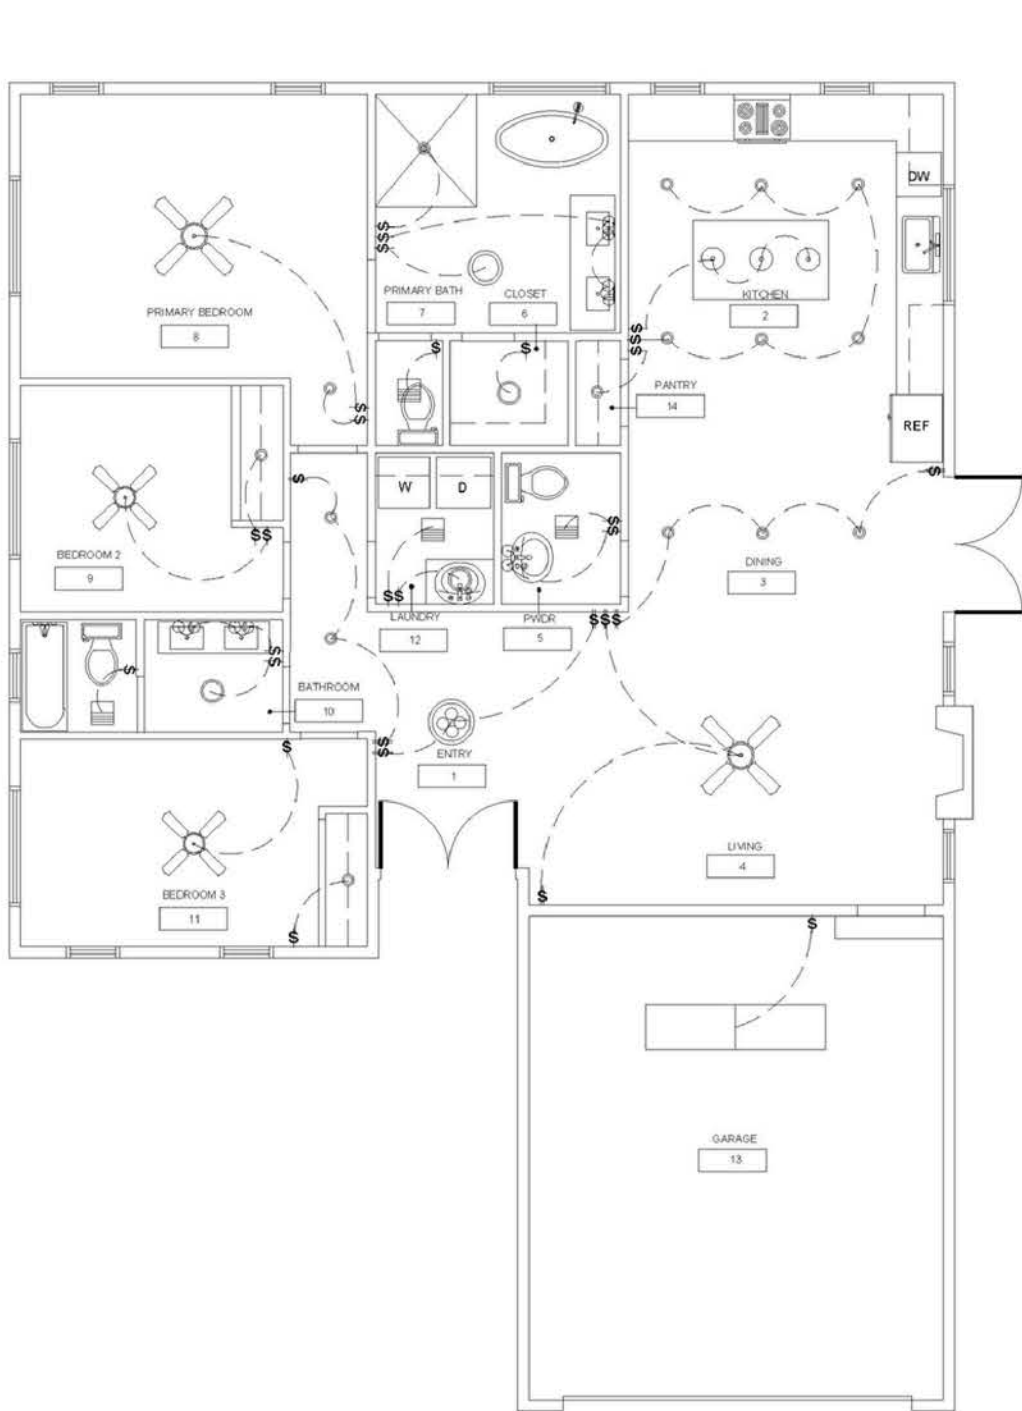

B REFLECTED CEILING PLAN
SCALE: 1/4" = 1'-0"

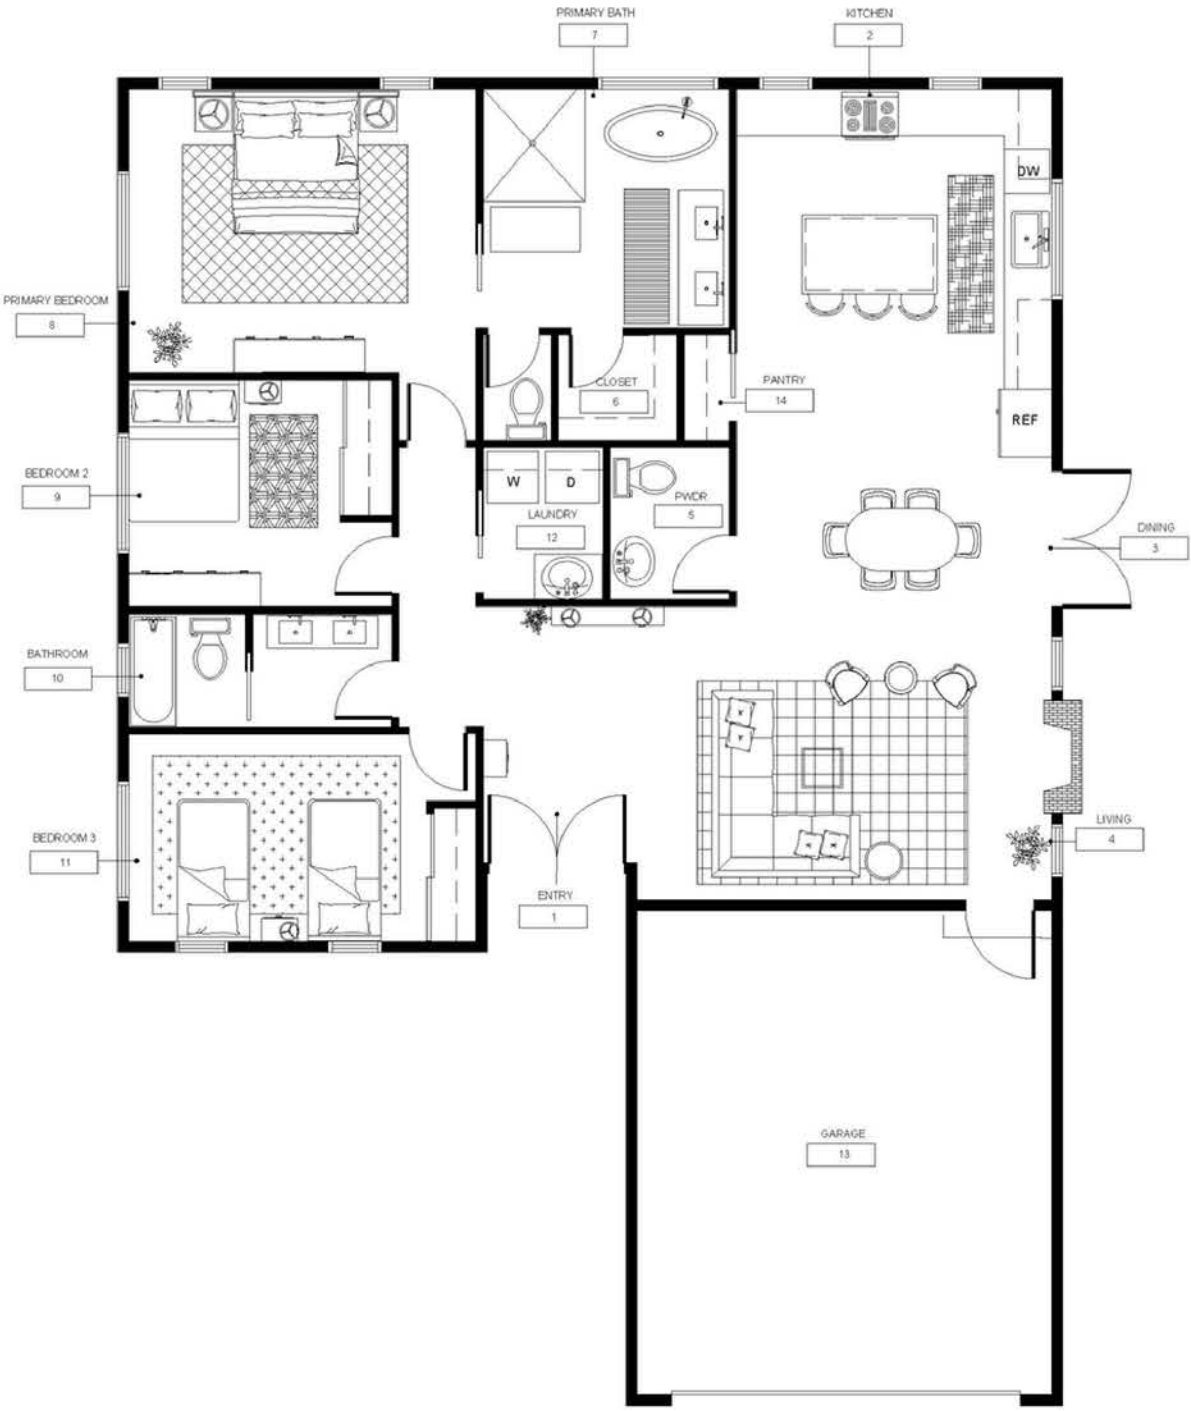

C FURNITURE PLAN
SCALE: 1/4" = 1'-0"

RCP LEGEND	
	CEILING FAN
	PENDANT LIGHTS
	CHANDELIER
	FLUSH MOUNT
	VANITY LIGHT
	EXHAUST FAN
	RECESSED LIGHTING
	ONE-WAY SWITCH
	TWO-WAY SWITCH

DATE:	5/27/2022
REVISIONS:	
SCALE:	1/4"=1'-0"
SHEET DESCRIPTION:	B - REFLECTED CEILING PLAN C- FURNITURE PLAN
SHEET NO:	A-2



STEPHANIE CAMERON
INTERIORS

STEPHANIE CAMERON

APPROVAL / SEAL:

BAKER RESIDENCE

1111 POPPY LANE
SAN DIEGO, CALIFORNIA