


DATE: Feb 06, 12 5:13pm by: gwocker FILE: I:\111084\PROD\Construct\GP11084 C-2.GP .dwg



Know what's below.
Call before you dig.

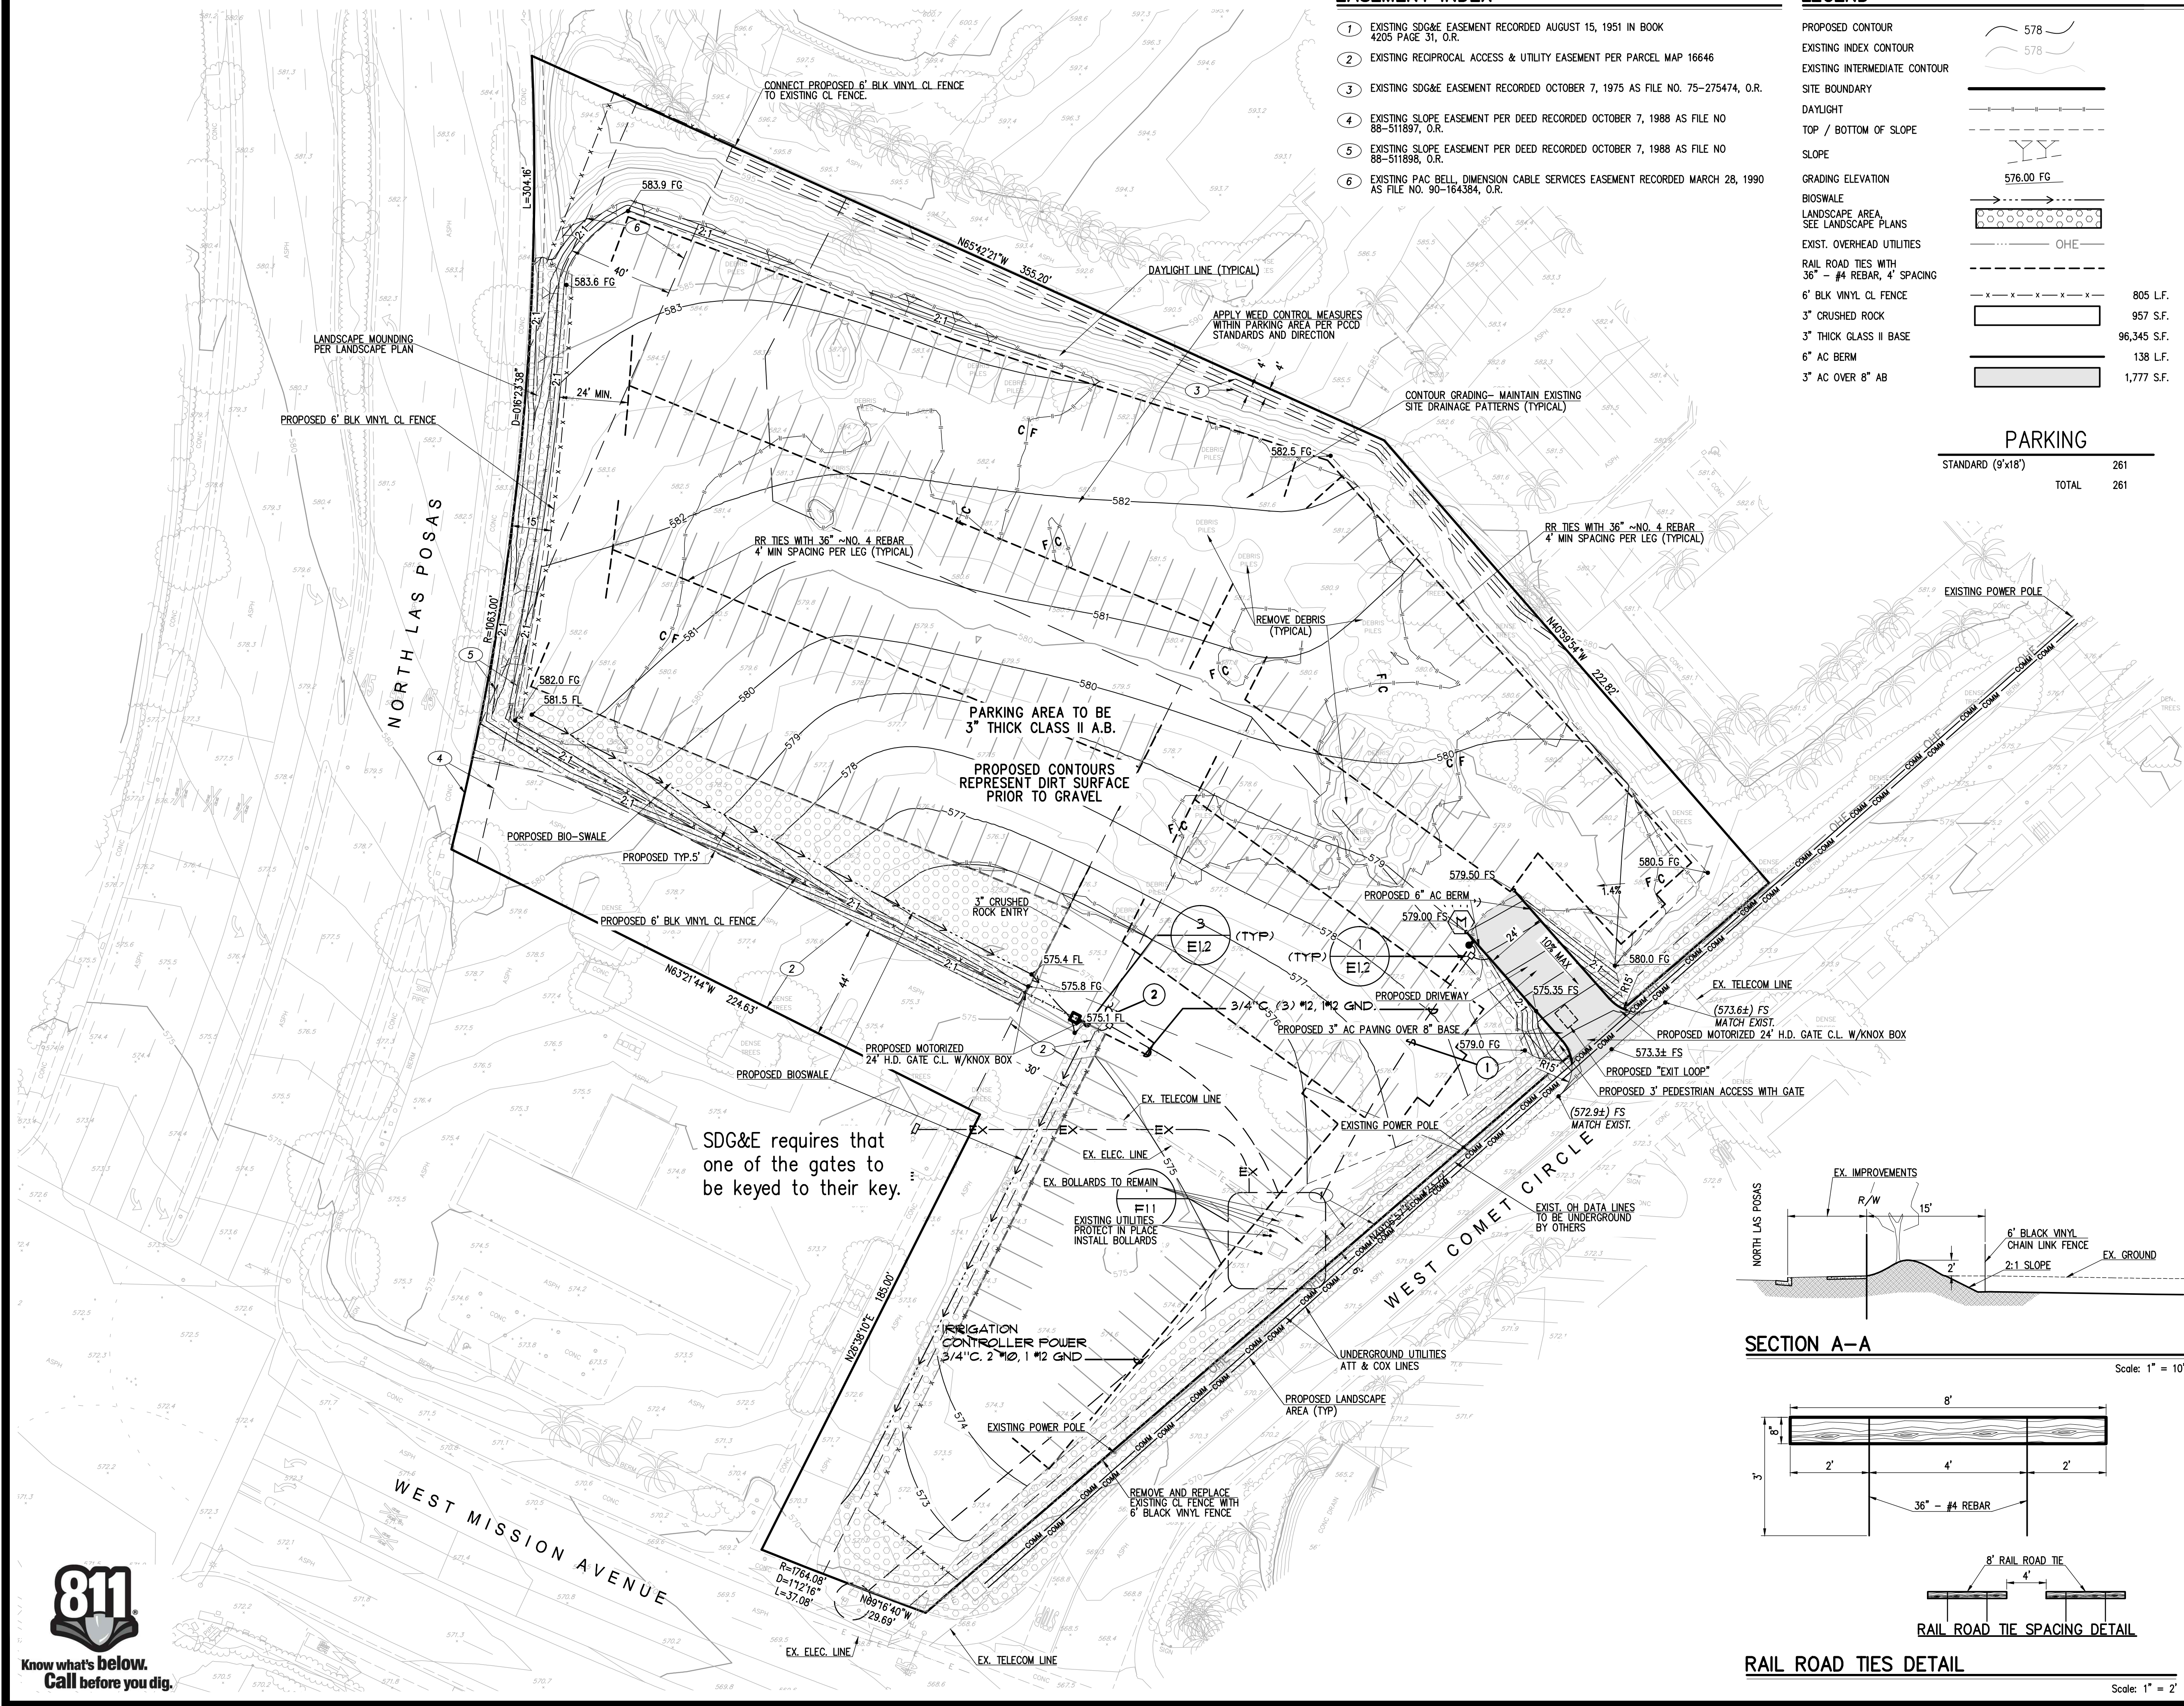

EASEMENT INDEX


- EXISTING SDG&E EASEMENT RECORDED AUGUST 15, 1951 IN BOOK 4205 PAGE 31, O.R.
- EXISTING RECIPROCAL ACCESS & UTILITY EASEMENT PER PARCEL MAP 16646
- EXISTING SDG&E EASEMENT RECORDED OCTOBER 7, 1975 AS FILE NO. 75-275474, O.R.
- EXISTING SLOPE EASEMENT PER DEED RECORDED OCTOBER 7, 1988 AS FILE NO. 88-511897, O.R.
- EXISTING SLOPE EASEMENT PER DEED RECORDED OCTOBER 7, 1988 AS FILE NO. 88-511898, O.R.
- EXISTING PAC BELL, DIMENSION CABLE SERVICES EASEMENT RECORDED MARCH 28, 1990 AS FILE NO. 90-164384, O.R.

LEGEND

PROPOSED CONTOUR	578
EXISTING INDEX CONTOUR	578
EXISTING INTERMEDIATE CONTOUR	
SITE BOUNDARY	
DAYLIGHT	
TOP / BOTTOM OF SLOPE	
SLOPE	
GRADING ELEVATION	576.00 FG
BIOSWALE	
LANDSCAPE AREA, SEE LANDSCAPE PLANS	
EXIST. OVERHEAD UTILITIES	OHE
RAIL ROAD TIES WITH 36" - #4 REBAR, 4' SPACING	
6' BLK VINYL CL FENCE	805 L.F.
3" CRUSHED ROCK	957 S.F.
3" THICK CLASS II BASE	96,345 S.F.
6" AC BERM	138 L.F.
3" AC OVER 8" AB	1,777 S.F.


PARKING

STANDARD (9'x18')	261
TOTAL	261

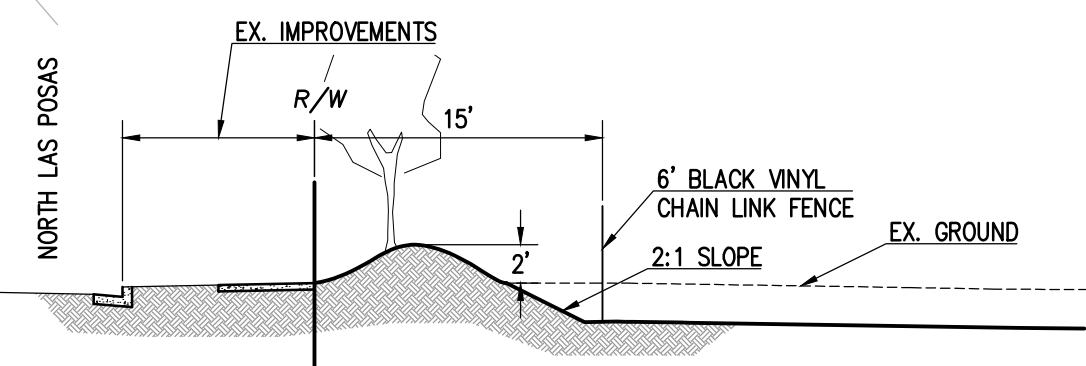


SECTION A-A

Scale: 1" = 10'

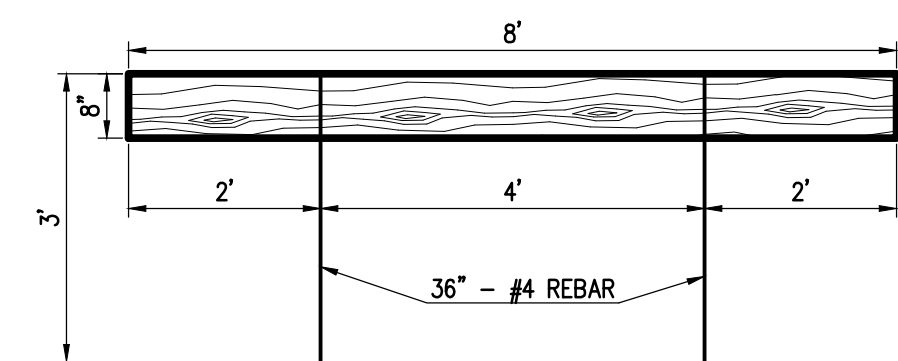

RAIL ROAD TIES DETAIL

Scale: 1" = 2'

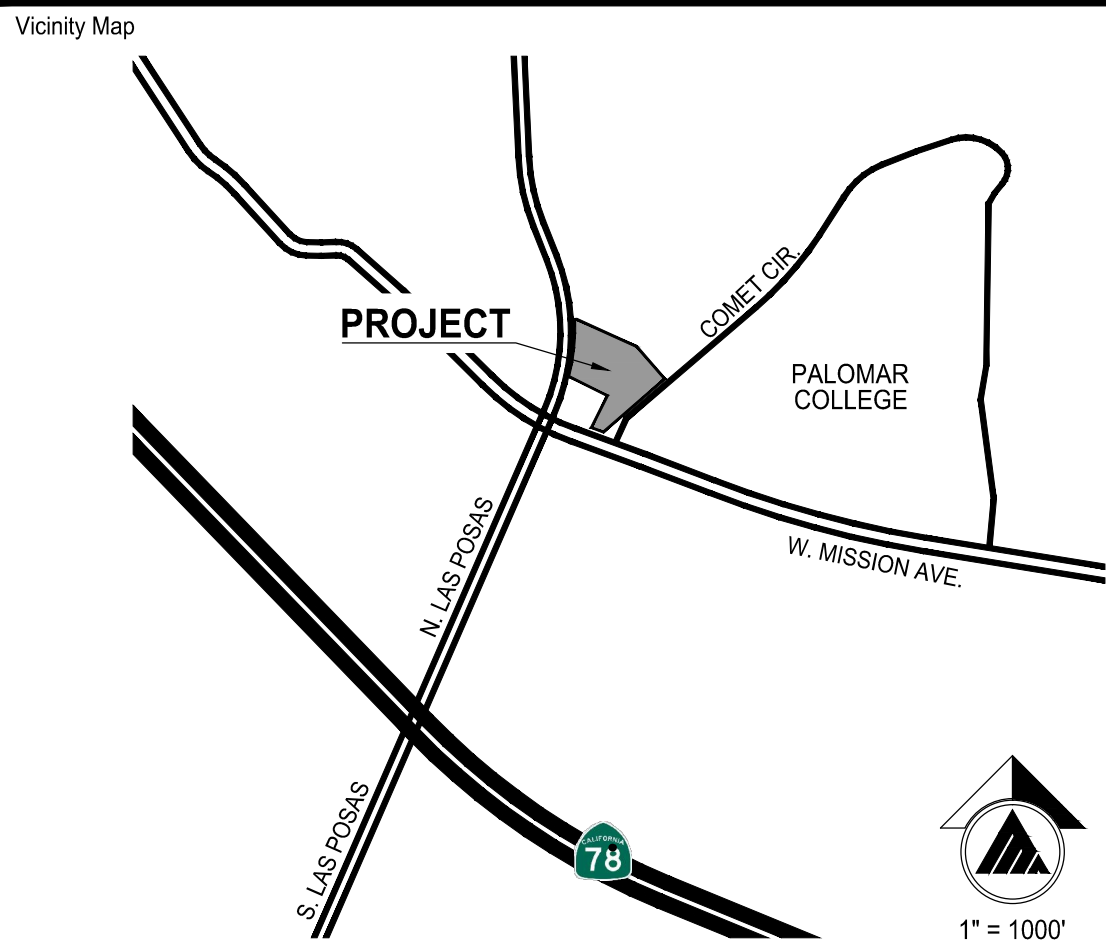


Consultant Seal	Agency Approval
-----------------	-----------------

Project Title	WEST COMET CIRCLE PARKING LOT
 Palomar College® Learning for Success	1140 W. MISSION RD., SAN MARCOS, CA 92069 (760) 744-1150 www.palomar.edu

No.	Revisions/Submissions	Date:

PRELIMINARY GRADING PLAN

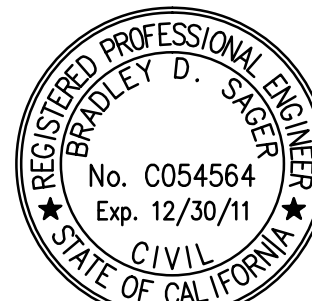Engineer's Seal 	Designed: JM Drawn: GW Checked: - Reviewed: - Date: 2-6-2012	Project No. 11084 Scale: AS NOTED Drawing No. C-2
--	--	---

PLEASE RECYCLE