

# PALOMAR COMMUNITY COLLEGE DISTRICT

## PAINTING IMPROVEMENTS

1140 W. MISSION RD., SAN MARCOS, CA 92069-1487

**HMC** Architects

3546 Concourse Street / Ontario, CA 91764  
T 909 989 9979 / www.hmcarchitects.com




### Finish Legend


SCOPE OF WORK LOCATION

PAINT COLOR

INTERIOR PAINT ACCENT COLOR

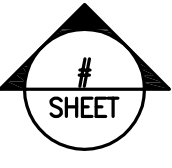

EXT. ELEVATION CALLOUT

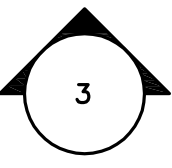

INTERIOR ELEVATION CALLOUT

### NOTES

1. REFER TO 09 00 00, 09 01 90 FOR COLOR FINISH SPECIFICATIONS.
2. INTERIOR & EXTERIOR PAINT LOCATIONS TO BE SITE VERIFIED BY DESIGNER/ARCHITECT PRIOR TO PAINTING.
3. PROTECT ADJACENT WALL COMPONENTS.
4. BUILDING NO. DO NOT PAINT EXISTING BUILDING STRUCTURE.
5. BUILDING NS. COORDINATE ACCENT COLOR (S) LOCATIONS WITH ARCHITECT AND COLLEGE. PAINT ALL DOOR FRAMES IN HALLWAYS. INTERIOR ACCENT AND FIELD COLORS SHALL MATCH EXISTING COLORS UNLESS:
6. ALL STAIRS, RAMPS, GUARDRAIL AND HANDRAIL SHALL BE PAINTED, FOR COLORS, REFER TO EXTERIOR FINISHES AND SPECIFICATIONS.
7. WHERE WALL, STAIR, RAMP, ELEVATION, ROOF OVERHANG OR CEILING IS NOT SHOWN, MATCH ADJACENT COLOR.
8. LOW-LUSTER: SEMI-GLOSS SHALL BE PROVIDED. REFER TO SPECS.

### EXTERIOR FINISHES

PROVIDE EXTERIOR FINISHES AS FOLLOWS:

- P1 - EXTERIOR PAINT COLOR PER SPECS
- P2 - EXTERIOR PAINT COLOR PER SPECS
- P3 - EXTERIOR PAINT COLOR PER SPECS
- P4 - EXTERIOR PAINT COLOR PER SPECS

### INTERIOR FINISHES

PROVIDE EXTERIOR FINISHES AS FOLLOWS:

- P5 - INTERIOR PAINT COLOR PER SPECS
- P6 - INTERIOR PAINT COLOR PER SPECS
- P7 - DOOR FRAMES PAINT COLOR PER SPECS

Key Plan

### GENERAL NOTES

1. THE CONTRACTOR SHALL BE RESPONSIBLE FOR CHECKING CONTRACT DOCUMENTS, FIELD CONDITIONS, AND DIMENSIONS FOR ACCURACY AND CONFIRMING THAT WORK IS BUILDABLE AS SHOWN, PRIOR TO PROCEEDING WITH CONSTRUCTION. IF THERE ARE ANY QUESTIONS REGARDING THESE CONTRACT DOCUMENTS OR OTHER COORDINATION QUESTIONS, THE CONTRACTOR IS RESPONSIBLE FOR OBTAINING A CLARIFICATION FROM THE ARCHITECT PRIOR TO PROCEEDING WITH WORK IN QUESTION, OR RELATED WORK.
2. THE CONTRACTOR SHALL BE RESPONSIBLE FOR ALL CUTTING, FITTING, OR PATCHING THAT MAY BE REQUIRED TO COMPLETE THE WORK OR MAKE ITS SEVERAL PARTS FIT TOGETHER PROPERLY.
3. THE CONTRACTOR SHALL BE RESPONSIBLE FOR PROVIDING ALL WORK AND MATERIAL IN STRICT COMPLIANCE WITH STATE REGULATORY AGENCIES AND APPLICABLE BUILDING CODES.
4. "TYPICAL" SHALL MEAN IDENTICAL FOR ALL SAME CONDITIONS OR LIKE ITEMS IN A ROOM UNLESS OTHERWISE NOTED. "SIMILAR" SHALL MEAN COMPARABLE CHARACTERISTICS FOR THE CONDITIONS NOTED.
5. THE CONTRACTOR SHALL INSTALL TEMPORARY FENCING TO PROTECT HIS WORK AREA AND MATERIAL WITHOUT RESTRICTING TRAFFIC. AT THE END OF CONSTRUCTION, REPAIR ALL DAMAGE CAUSED BY NEW WORK TO EXISTING AREAS OF THE SITE.
6. THE CONTRACTOR SHALL DISPOSE OF ALL REMOVED AND/OR DEMOLISHED MATERIAL, WASTE AND DEBRIS CAUSED BY THE NEW WORK. THIS MATERIAL SHALL BE REMOVED FROM THE SCHOOL PROPERTY AND TAKEN TO A LEGALLY OPERATED DISPOSAL SITE.
7. AS USED IN THE CONTRACT DOCUMENTS, "PROVIDE" SHALL BE UNDERSTOOD TO MEAN "PROVIDE COMPLETE IN PLACE", THAT IS FURNISH AND INSTALL, AND USE ALL PROPER MEANS TO FURNISH, FABRICATE, DELIVER, HOIST, INSTALL AND ERECT, INCLUDING ALL LABOR, MATERIALS, EQUIPMENT, APPARATUS, APPURTENANCES, AND EXPENSES NECESSARY TO COMPLETE IN PLACE, READY FOR OPERATION OR USE.
8. DIMENSIONS ON PLANS WERE OBTAINED FROM AS-BUILT INFORMATION AND HAVE NOT BEEN VERIFIED. CONTRACTOR IS RESPONSIBLE FOR VERIFYING ACTUAL DIMENSIONS.
9. A PROJECT INSPECTOR EMPLOYED BY THE OWNER SHALL PROVIDE CONTINUOUS INSPECTION OF THE WORK. THE DUTIES OF THE INSPECTOR ARE DEFINED IN SECTION 4-342, PART 1, TITLE 24, C.C.R.
10. GRADING PLANS, DRAINAGE IMPROVEMENTS, ROAD AND ACCESS REQUIREMENTS AND ENVIRONMENTAL HEALTH CONSIDERATIONS SHALL COMPLY WITH ALL LOCAL ORDINANCES.

### APPLICABLE CODES

#### LIST OF 2016 CALIFORNIA CODE OF REGULATIONS (C.C.R.):

2016 CALIFORNIA ADMINISTRATIVE CODE, PART 1, TITLE 24 C.C.R.  
2016 CALIFORNIA BUILDING CODE (CBC), PART 2, TITLE 24 C.C.R.  
(2015 INTERNATIONAL BUILDING CODE VOLUMES 1-2 AND 2016 CALIFORNIA AMENDMENTS)  
2016 CALIFORNIA ELECTRICAL CODE (CEC), PART 3, TITLE 24 C.C.R.  
(2014 NATIONAL ELECTRICAL CODE AND 2016 CALIFORNIA AMENDMENTS)  
2016 CALIFORNIA MECHANICAL CODE (CMC) PART 4, TITLE 24 C.C.R.  
(2015 UNIFORM MECHANICAL CODE AND 2016 CALIFORNIA AMENDMENTS)  
2016 CALIFORNIA PLUMBING CODE (CPC), PART 5, TITLE 24 C.C.R.  
(2015 UNIFORM PLUMBING CODE AND 2016 CALIFORNIA AMENDMENTS)  
2016 CALIFORNIA ENERGY CODE (CEC), PART 6, TITLE 24 C.C.R.  
2016 CALIFORNIA FIRE CODE (CFC), PART 9, TITLE 24 C.C.R.  
(2015 INTERNATIONAL FIRE CODE AND 2016 CALIFORNIA AMENDMENTS)  
2016 CALIFORNIA GREEN BUILDING STANDARDS CODE, PART 11, TITLE 24 C.C.R.  
2016 CALIFORNIA REFERENCED STANDARDS, PART 12, TITLE 24 C.C.R.  
TITLE 19 C.C.R., PUBLIC SAFETY, STATE FIRE MARSHAL REGULATIONS.  
2013 ASME A17.1 SAFETY CODE FOR ELEVATORS AND ESCALATORS

ALL WORK PERTAINING TO AND ALL MATERIALS SUPPLIED FOR EXECUTING AND COMPLETING THIS CONTRACT SHALL COMPLY WITH PROVISIONS SPECIFIED IN THE CONTRACT DOCUMENTS AND WITH ALL APPLICABLE LAWS, REGULATIONS AND ORDINANCES GOVERNING WORK INCLUDING, BUT NOT NECESSARILY LIMITED TO THOSE OF THE APPLICABLE CODES AND STANDARDS MENTIONED ABOVE.

### PROJECT TEAM/SHEET INDEX

#### OWNER

PALOMAR COLLEGE  
1140 W. MISSION RD.  
SAN MARCOS, CALIFORNIA 92069  
TEL (760) 744-1150

CONTACT: DENNIS ASTL

#### ARCHITECT

HMC ARCHITECTS  
3546 CONCOURS ST  
ONTARIO, CALIFORNIA 91764  
TEL (909) 989-9979

CONTACT: BRAD GLASSICK

G0.1 TITLE SHEET

A-1 OVERALL SITE PLAN

A-5.1 BLDG. ITA & ITB ENLARGED SITE PLAN & EXT. ELEVATIONS

A-5.2 BLDG. ITA & ITB ENLARGED SITE PLAN & EXT. ELEVATIONS

A-5.3 BLDG. T EXT. ELEVATIONS

A-5.4 BLDG. MD SITE PLAN, STAIR/ RAMP & EXT. ELEVATIONS

A-5.5 BLDG. MD CENTRAL COURTYARD NORTH STAIR ELEVATIONS

A-5.6 BLDG. MD STAIR & RAMP EXT. ELEVATIONS

A-5.7 BLDG. MD NORTH-EAST STAIR & RAILING EXT. ELEVATIONS

A-5.8 BLDG. SU ENLARGED SITE PLAN, STAIR/ RAILING & EXT. ELEVATIONS

A-5.9 BLDG. MD STAIR/ RAILING & EXT. ELEVATIONS

A-5.10 BLDG. NS ENLARGED SITE PLAN, STAIR/ RAILING & EXT. ELEVATIONS

A-5.11 BLDG. NS STAIR/ RAMPS & EXT. ELEVATIONS

A-5.12 BLDG. NS STAIR/ RAILING & EXT. ELEVATIONS

A-5.13 BUILDING NS SOUTH WING-FIRST FLR. PLAN & INTERIOR ELEVATIONS

A-5.14 BLDG. NS NORTH WING-FIRST FLR. PLAN & INTERIOR ELEVATIONS

A-5.15 BLDG. NS SOUTH WING-SECOND FLR. PLAN & INTERIOR ELEVATIONS

A-5.16 BLDG. NS NORTH WING-SECOND FLR. PLAN & INTERIOR ELEVATIONS

A-5.17 BLDG. NS SOUTH WING-THIRD FLR. PLAN & INTERIOR ELEVATIONS


A-5.18 BLDG. NS NORTH WING-THIRD FLR. PLAN & INTERIOR ELEVATIONS

TOTAL SHEETS: 20

### ABBREVIATIONS

Ø	Diameter or Round	FA	Fire Alarm	O/	Over	UC	Undercut
(E)	Existing	FD	Floor Drain	UCN	On Center	UCN	Unless Otherwise Noted
-	Foot/Feet	FDC	Fire Department Connection	OD	Outside Diameter	VCT	Vinyl Composition Tile
±	Inch/Inches	FE	Fire Extinguisher	OFCI	Owner Furnished,	VERT	Vertical
±	Plus/Minus	FEC	Fire Extinguisher w/ Cabinet		Contractor Installed	W	Wide Flange
#	Pound or Number	FG	Finish Floor	OFOI	Owner Furnished,	W	With
%	Percent	FH	Fire Hydrant		Owner Installed	W/O	With Out
&	And	FI	Fire Hose w/ Cabinet	OH	Opposite Hand	WC	Water Closet
°	Degrees	FWHS	Flat Head Wood Screw	OR	Operating Room	WD	Wood
AB	Anchor Bolt	FIN	Finish	OTO	Out to out	WH	Water Heater
ABS	Absolute	FOC	Face of Concrete	PA	Public Address	WI	Woodwork Institute
AC	Asphaltic Concrete	FOF	Face of Finish	PERP	Perpendicular	WS	Wood Screw
ACC	Accessible	FOM	Face of Masonry	PIP	Protect in Place	WT	Weight
ACOUS	Acoustical	FOS	Face of Stud	PIN	Post Indicator Valve	WF	Welded Wire Fabric
ADJ	Adjacent	FS	Finish Surface	R	Property Line	x	By
AFF	Above Finish Floor	FT	Foot or Feet	PE	Pad Elevation	YD	Yard
ALUM	Aluminum	FTG	Footing	PL	Plate		
ANSI	American National Standards Institute	GALV	Galvanized	PLAM	Plastic Laminates		
ARCH	Architectural	GB	Gypsum Board	PLUMB	Plumbing		
BD	Board	GFR	Glass Fiber Reinforced	PM	Partition Mounted		
BLDG	Building	GYP	Concrete	POC	Point of Connection		
C	Channel	HOR	Horizontal	PREP	Prepare		
CER	Ceramic	HVAC	Hour	PSF	Pounds Per Square Foot		
CF	Cubic Feet	ID	Inside Diameter	PSI	Pounds Per Square Inch		
CFCI	Contractor Furnished,	IN	Inch or Inches	PVC	Polyvinyl Chloride		
	Contractor Installed	INT	Interior	R	Radius (in dimension as in 6"R)		
CFOI	Contractor Furnished,	INV	Invert	RAD	Radius (in note)		
	Owner Installed	J BOX	Junction Box	RD	Roof Drain		
CJ	Control Joint	JAN	Janitor Closet	REC	Recessed		
C	Center line	L	Angle	REF	Reference		
CLG	Clear	LAV	Lavatory	REQ	Required		
CLR	Concrete Masonry Unit	LB	Pound	RM	Room		
CMU	Concrete	LBS	Pounds	RO	Rough Opening		
CONC	Continuous	MAX	Maximum	RWL	Rain Water Leader		
CONT	Corridor	MB	Machine bolt	SCHED	Schedule		
CORR	Classroom	MDF	Medium Density Fiberboard	SD	Storm Drain		
CR	Counter Sunk	MECH	Mechanical	SECT	Section		
CTSK	Center to Center	MTL	Metal	SF	Square Feet		
CTC	Center to Center	NIC	Not in contract	SM	Similar		
d	Diameter	NR	Non Rated	SMS	Sheet Metal Screw		
DIA	Drinking Fountain	NTS	Not To Scale	SOV	Shut Off Valve		
DL	Door Louver			SST	Stainless Steel		
DN	Down			STD	Standard		
DP	Disabled Person Accessible			STRUCT	Structural		
DS	Downspout			SUSP	Suspended		
EA	Each			T&B	Top And Bottom		
EL	Elevation			TEMP	Temporary		
EMT	Electrical Metal Tubing			TO	Top of		
EJ	Expansion Joint			TOC	Top Of Curb		
ELEC	Electrical			TOPL	Top Of Plate		
EOS	Edge of Slab			TOP	Top Of Parapet		
EQ	Equal			TOS	Top Of Slab		
EQUIP	Equipment			TOW	Top Of Wall		
EW	Each Way			TST	Top Of Steel		
EXP	Expansion			TV	Television		
EXT	Exterior			TYP	Typical		

### SYMBOLLOGY

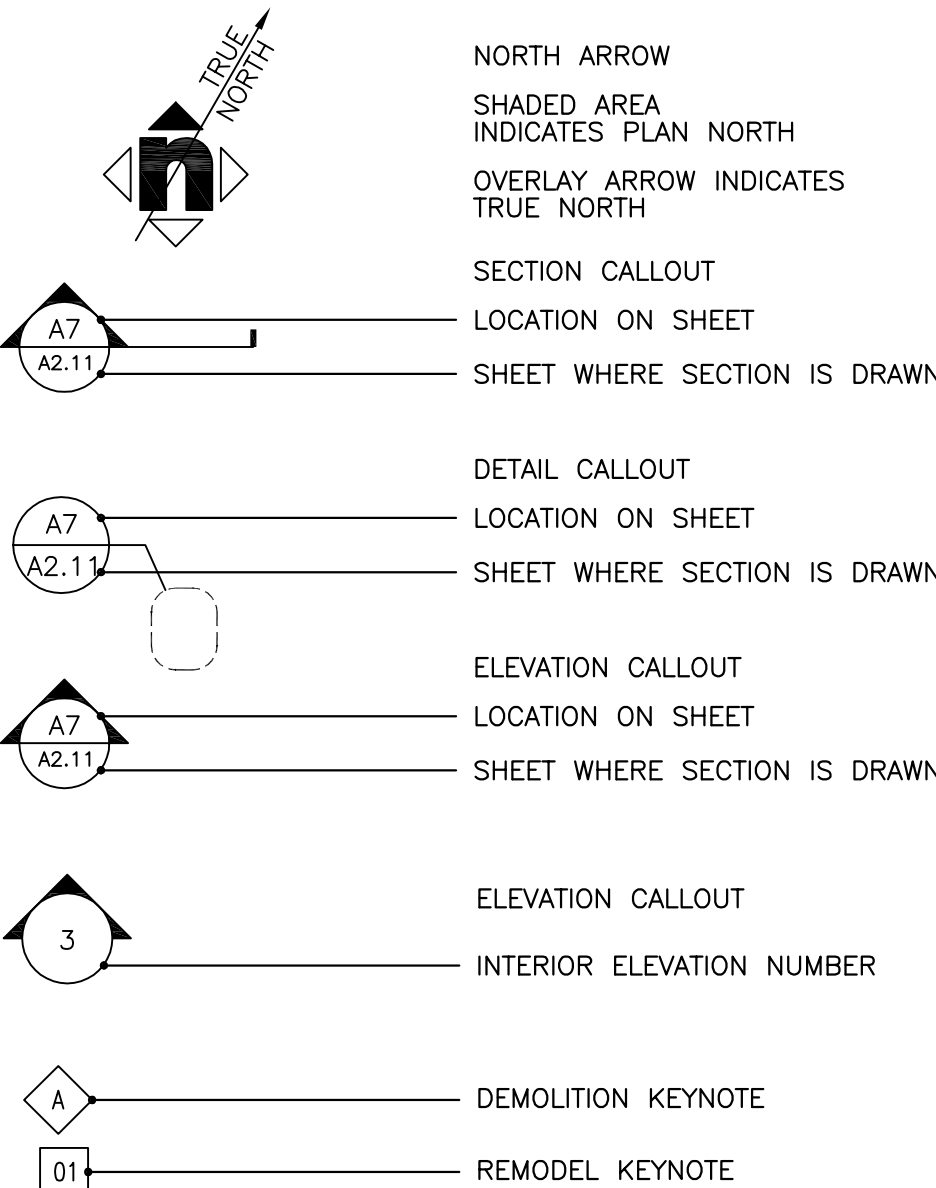


### PROJECT DESCRIPTION

WORK TO BE INCLUDED AS PART OF THIS CONTRACT:  
PAINTING OF EXISTING EXTERIOR & INTERIOR BUILDING AND SITE COMPONENTS:


- WOOD AND METAL WALL FINISHES ON EXTERIOR FACADES, ROOF OVERHANGS AND METAL SOFFITS/ CEILINGS
- STAIRS, STAIR GUARDRAIL, HANDRAIL, STAIR STRINGERS
- EXTERIOR ON GRADE STAIRS/RAMPS, GUARDRAILS AND HANDRAILS
- INTERIOR CORRIDOR WALLS, SOFFITS AND DOOR FRAMES

### VICINITY MAP

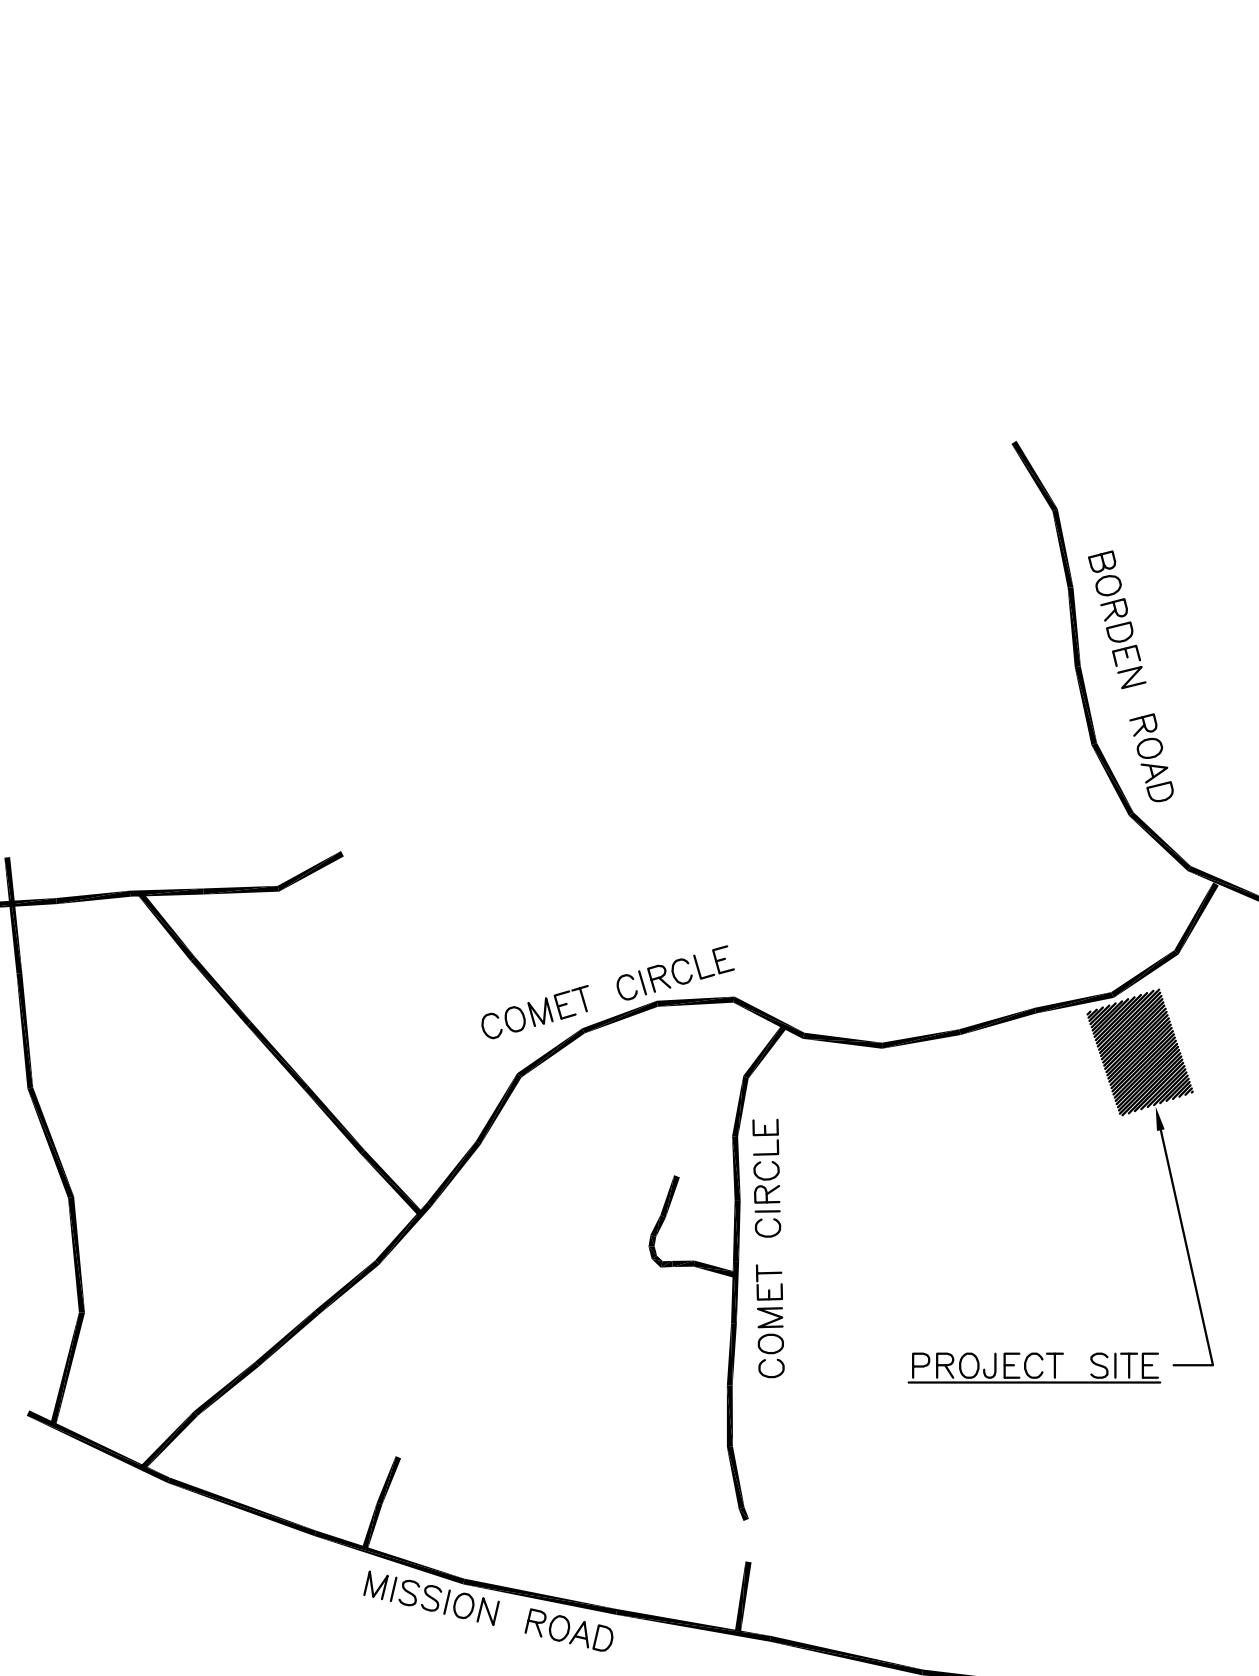

Agency Approval

Project Title:

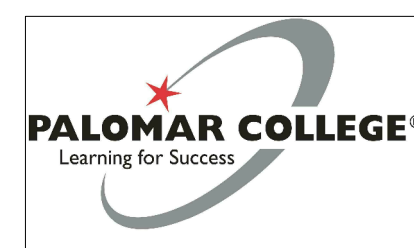

**PALOMAR COLLEGE**  
PAINTING PROJECT  
1140 W. MISSION RD.,  
SAN MARCOS, CA 92069  
(760) 744-1150

No.	Description	Date	No.	Description	Date

Drawing Title:

### TITLE SHEET

Architect's Seal



Designed:

BL

Project No. 5015008

Drawn:

GS

Scale: AS NOTED

QAQC:

GS


Drawing No.

Date:

3/1/2017

**G0.1**



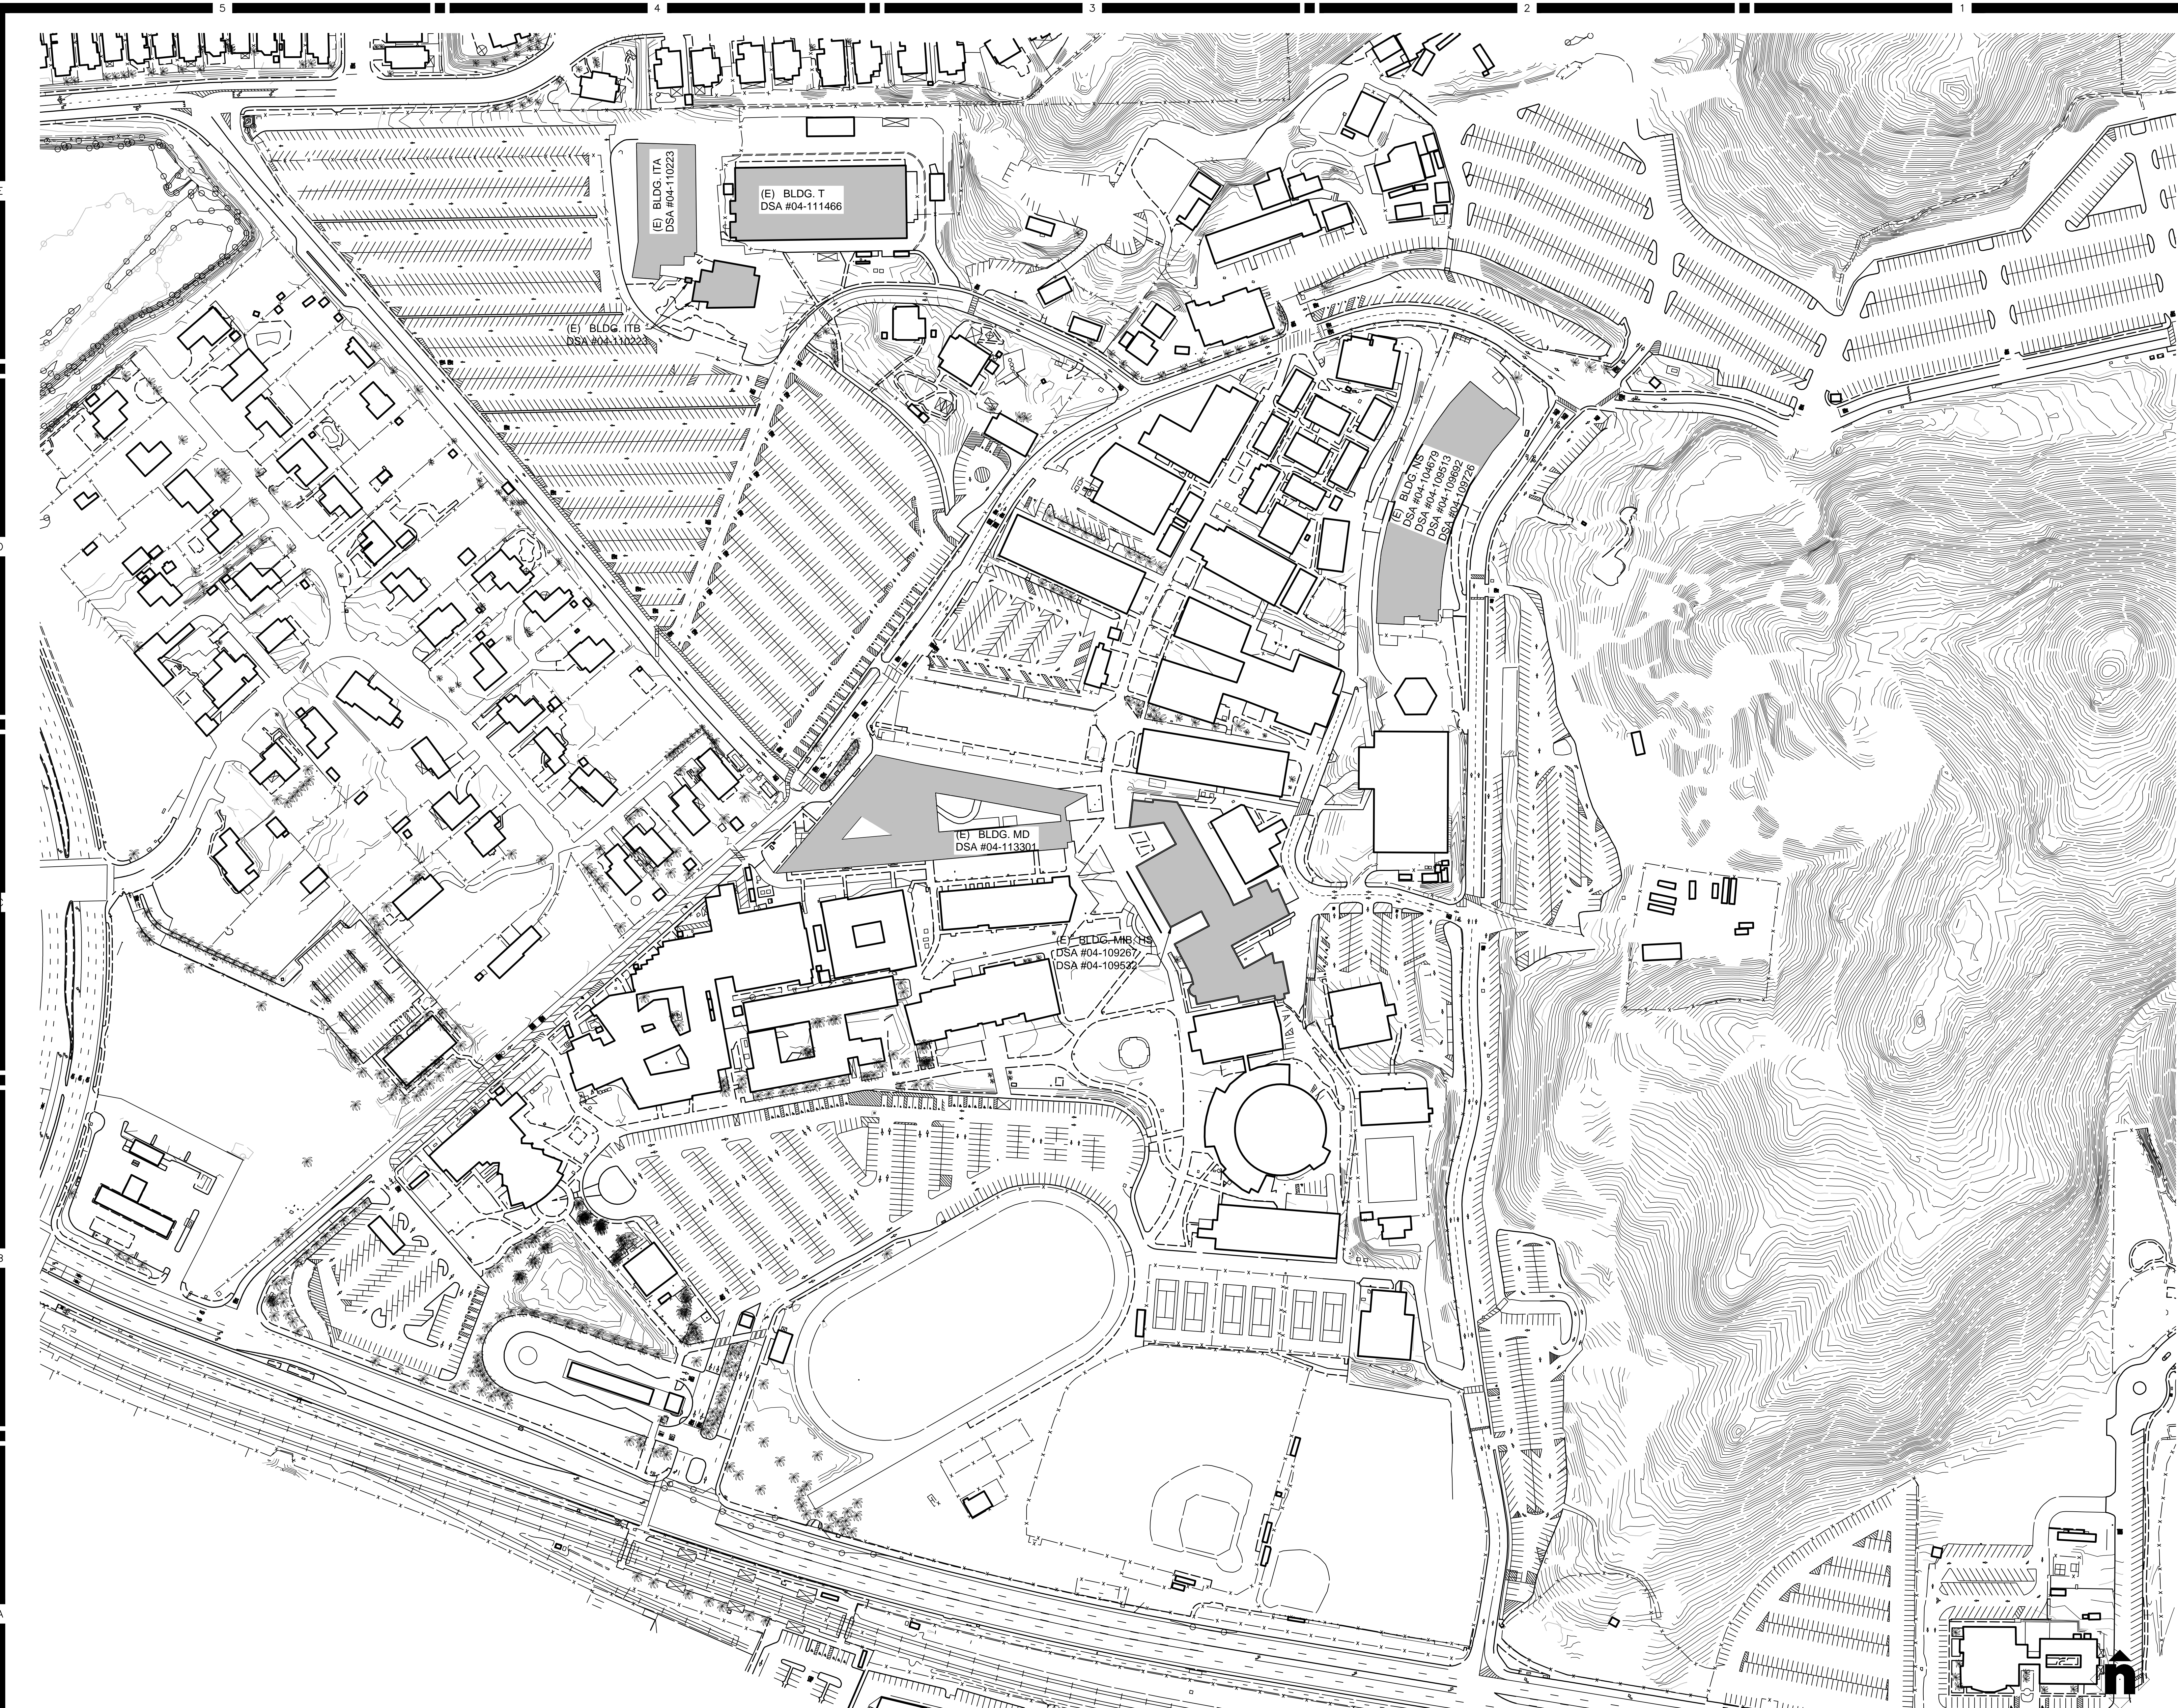

Finish Legend

- SCOPE OF WORK LOCATION
- PANT COLOR
- INTERIOR PANT ACCENT COLOR
- EXT. ELEVATION CALLOUT
- 3

INTERIOR ELEVATION CALLOUT

NOTES

1. REFER TO 09 90 00, 09 01 90 FOR COLOR FINISH SPECIFICATIONS.

2. INTERIOR & EXTERIOR PAINT LOCATIONS TO BE SITE VERIFIED BY DESIGNER/ARCHITECT PRIOR TO PAINTING.

3. PROTECT ADJACENT WALL COMPONENTS.

4. BUILDING MD, DO NOT PAINT EXISTING BUILDING STRUCTURE.

5. BUILDING NS, COORDINATE ACCENT COLOR (S) LOCATIONS WITH ARCHITECT AND COLLEGE. PAINT ALL DOOR FRAMES IN HALLWAYS. INTERIOR ACCENT AND FIELD COLORS SHALL MATCH EXISTING COLORS U.N.C.

6. ALL STAIRS, RAMPS GUARDRAIL AND HANDRAIL SHALL BE PAINTED, FOR COLORS, REFER TO EXTERIOR FINISHES AND SPECIFICATIONS.

7. WHERE WALL, STAIR, RAMP, ELEVATION, ROOF OVERHANG OR CEILING IS NOT SHOWN, MATCH ADJACENT COLOR.

8. LOW-LUSTER; SEMI-GLOSS SHALL BE PROVIDED. REFER TO SPECS.

EXTERIOR FINISHES

PROVIDE EXTERIOR FINISHES AS FOLLOWS:

P1 - EXTERIOR PANT COLOR PER SPECS

P2 - EXTERIOR PANT COLOR PER SPECS

P3 - EXTERIOR PANT COLOR PER SPECS

P4 - EXTERIOR PANT COLOR PER SPECS

INTERIOR FINISHES

PROVIDE EXTERIOR FINISHES AS FOLLOWS:

P5 - INTERIOR PANT COLOR PER SPECS

P6 - INTERIOR PANT COLOR PER SPECS

P7 - DOOR FRAMES PANT COLOR PER SPECS

Key Plan

Agency Approval

Project Title:

PALOMAR COLLEGE

Learning for Success

PALOMAR COLLEGE

PAINTING PROJECT

1140 W. MISSION RD.,  
SAN MARCOS, CA 92069  
(760) 744-1150

No.	Description	Date	No.	Description	Date

Drawing Title: OVERALL SITE PLAN

Architect's Seal

KENNETH H. SALTER

NO. C-19082

DATE REC. 11-30-10

STATE OF CALIFORNIA

Designed:

BL

Drawn:

GS

OAGC:

GS

Date:

3/1/2017

Project No.

5015008


Scale:

AS NOTED

Drawing No.

A-1.1



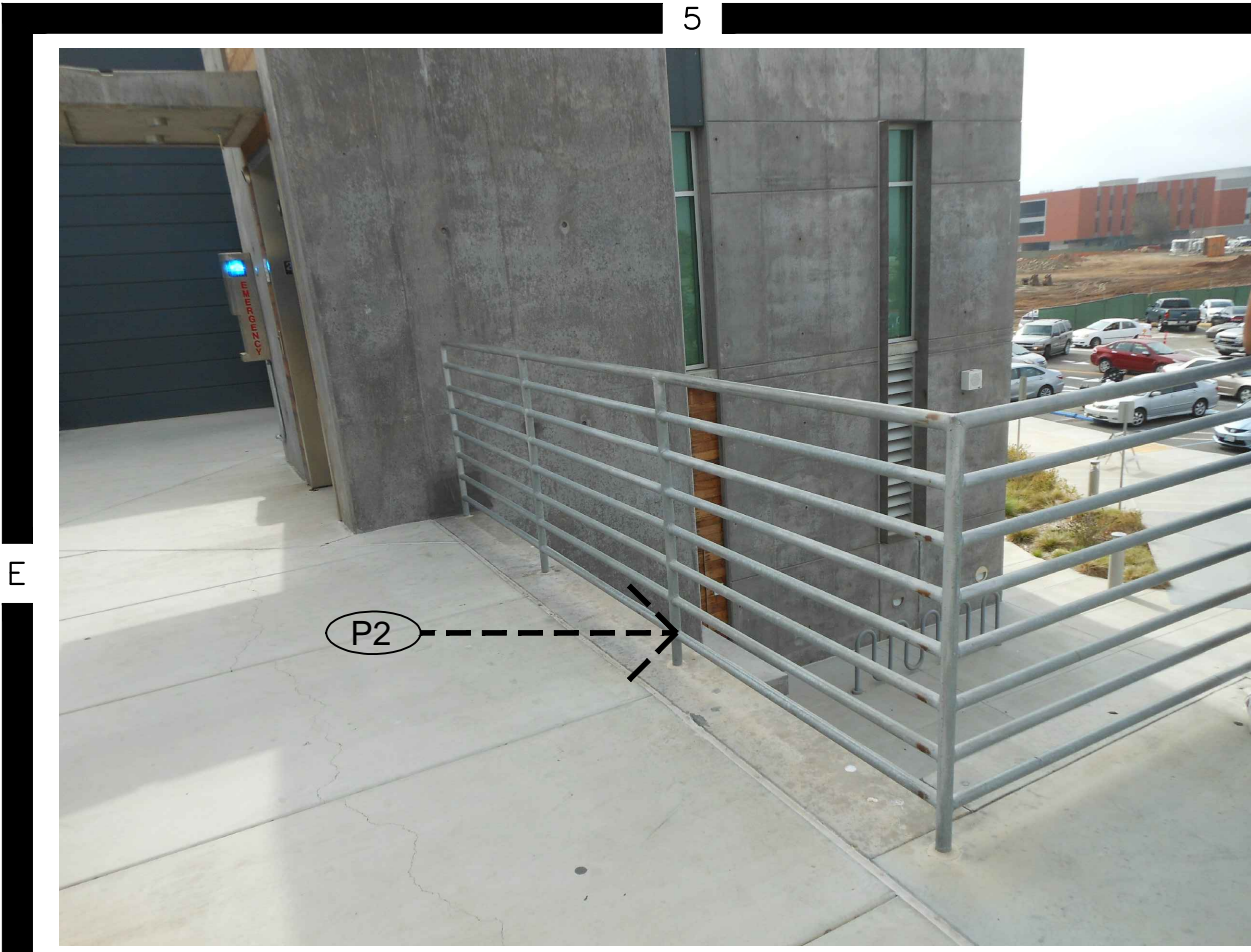

BUILDING ITB STAIRS/ GUARDRAIL 25



BUILDING ITB STAIRS HANDRAIL 20



BUILDING ITB STAIRS HANDRAIL 15



BLDG ITA, ITB STAIRS GUARDRAIL/ HANDRAIL 10




BLDG ITA, ITB STAIRS GUARDRAIL/ HANDRAIL 5



BLDG ITA, ITB STAIRS GUARDRAIL/ HANDRAIL 24



BLDG ITA, ITB STAIRS GUARDRAIL/ HANDRAIL 23

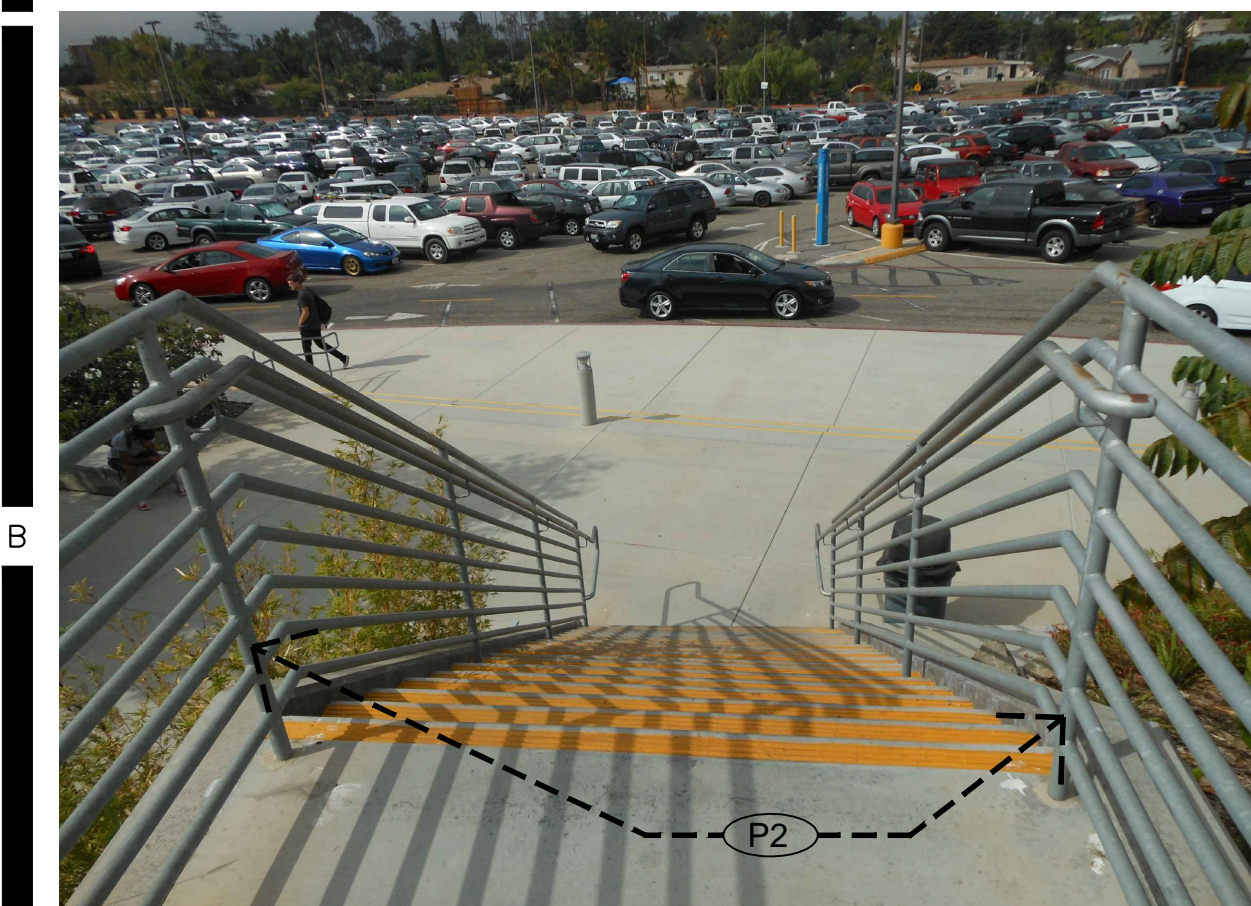


BUILDING ITA, ITB STAIRS RAIL/ HANDRAIL 22




BLDG ITA, ITB STAIRS GUARDRAIL/ HANDRAIL 21



BUILDING ITB - ELEVATOR TOWER 13

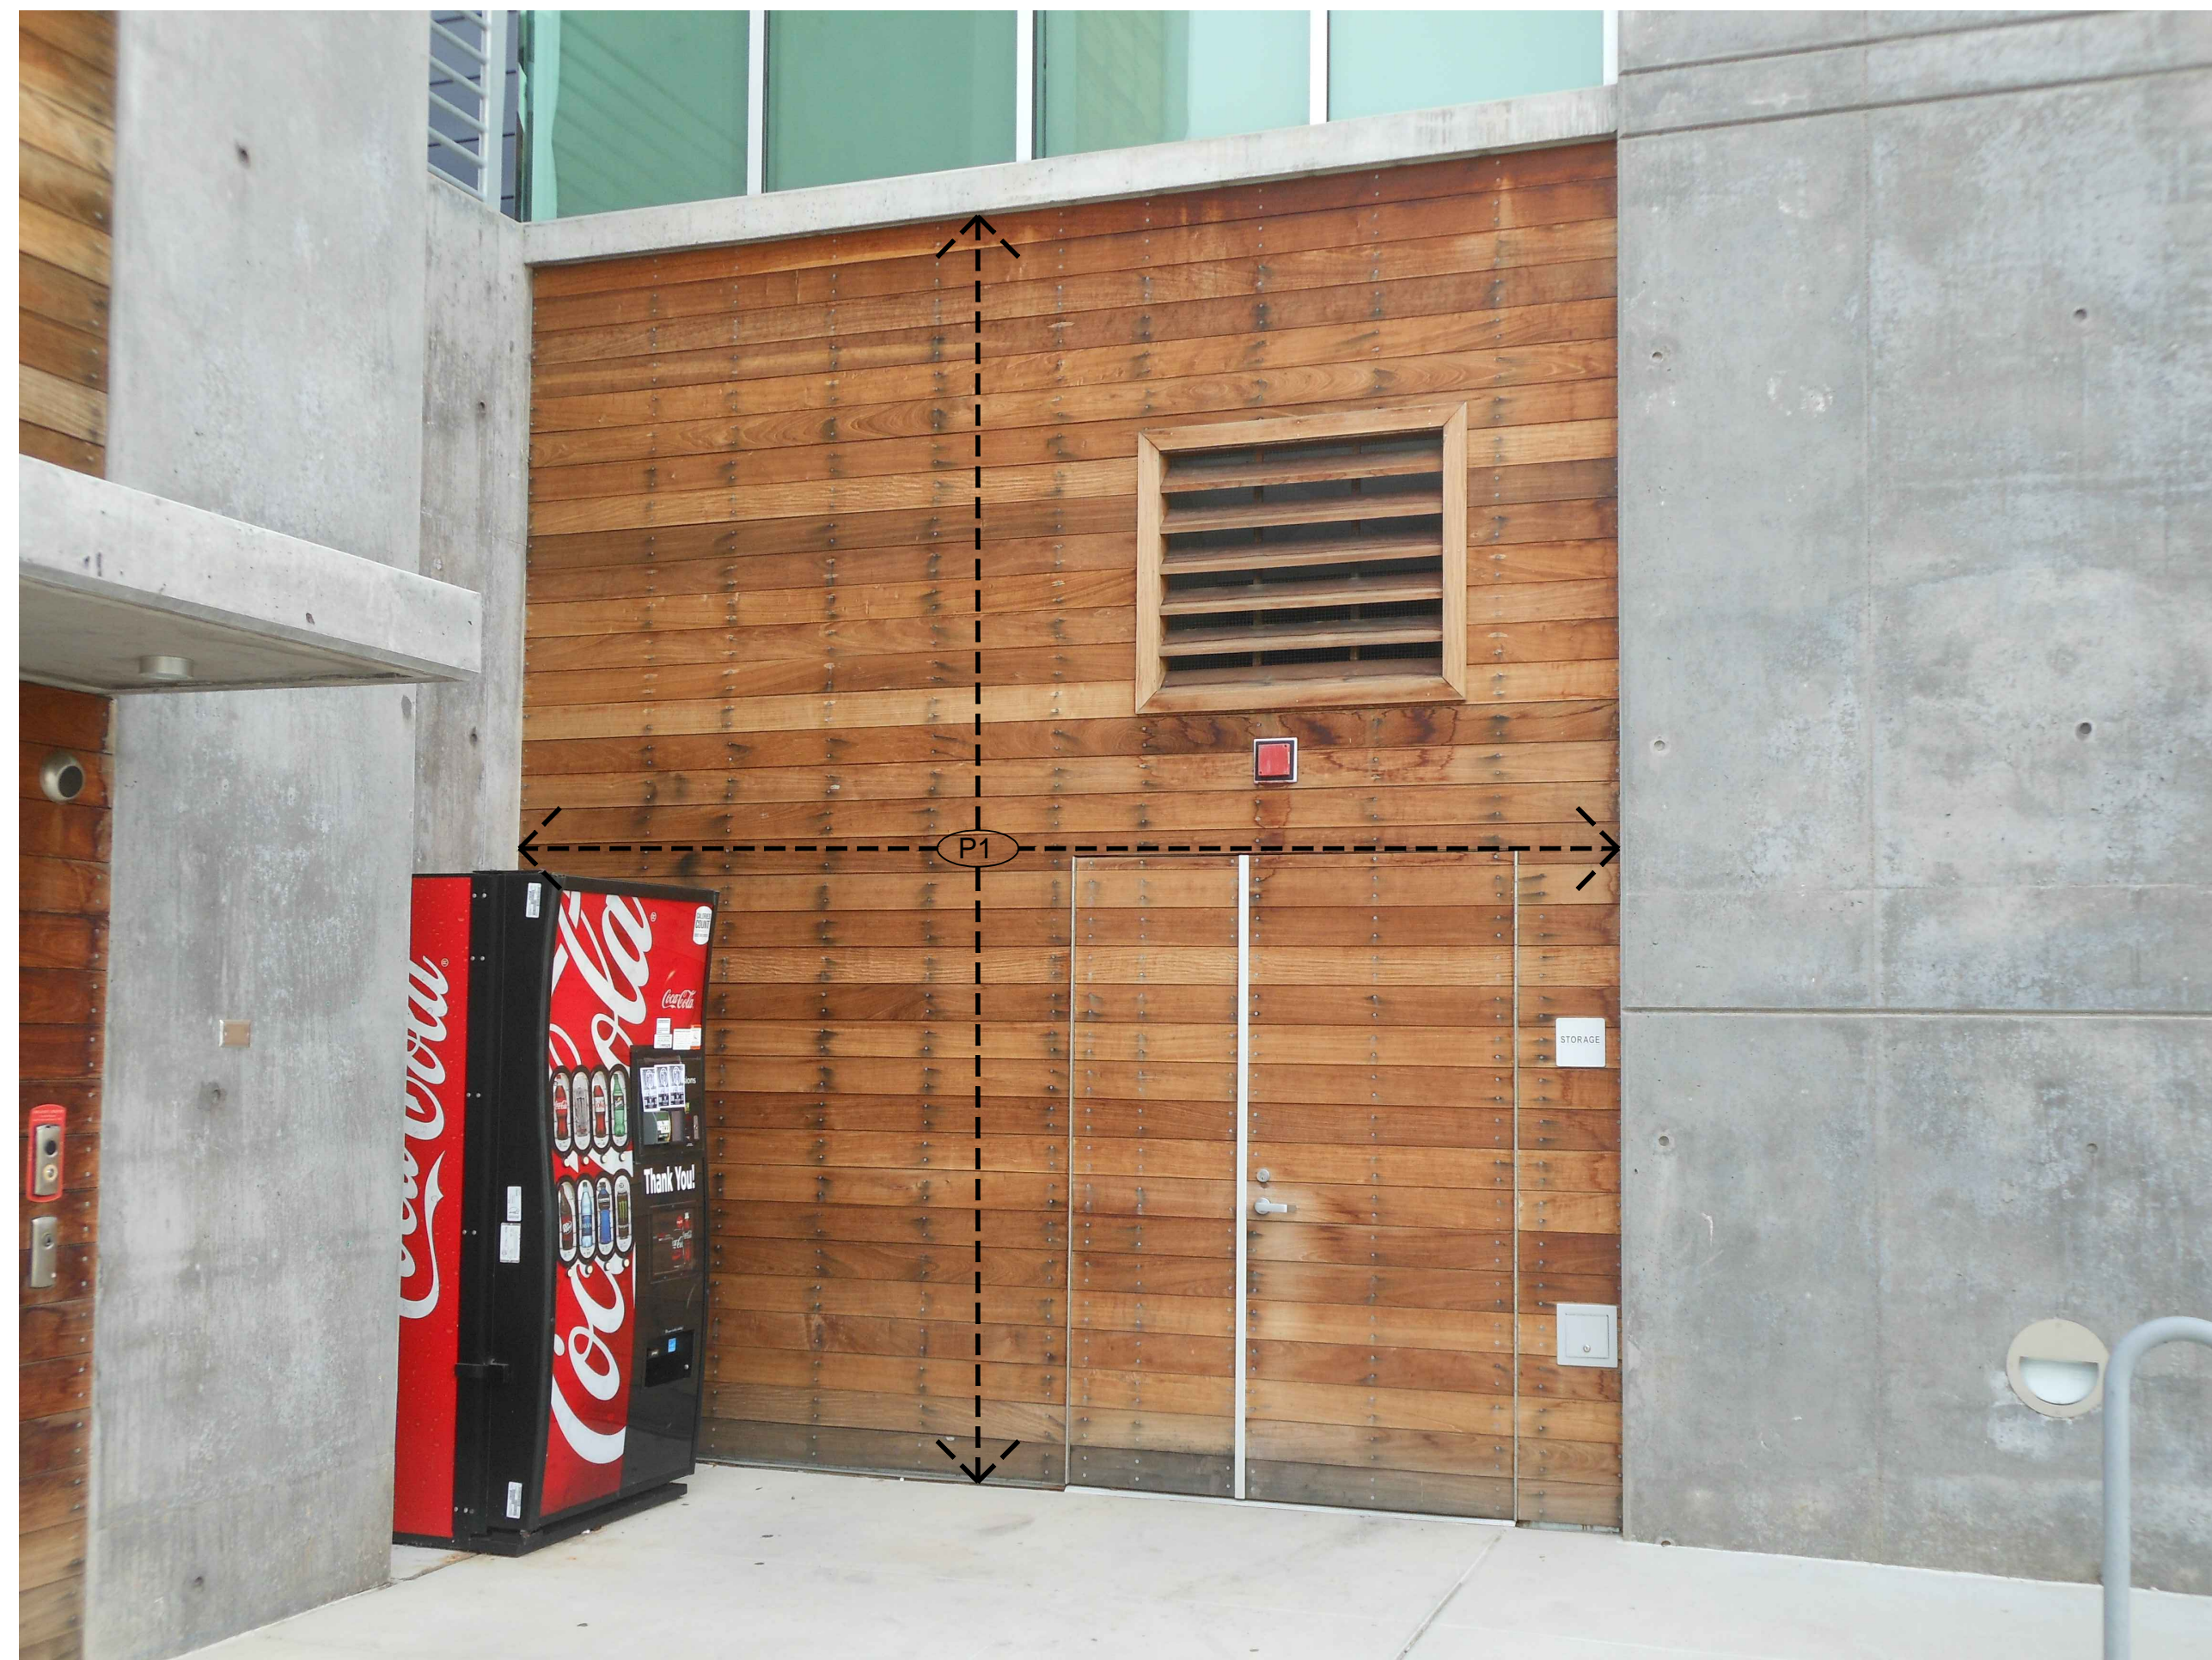


BUILDING ITB - STORAGE ROOM 11

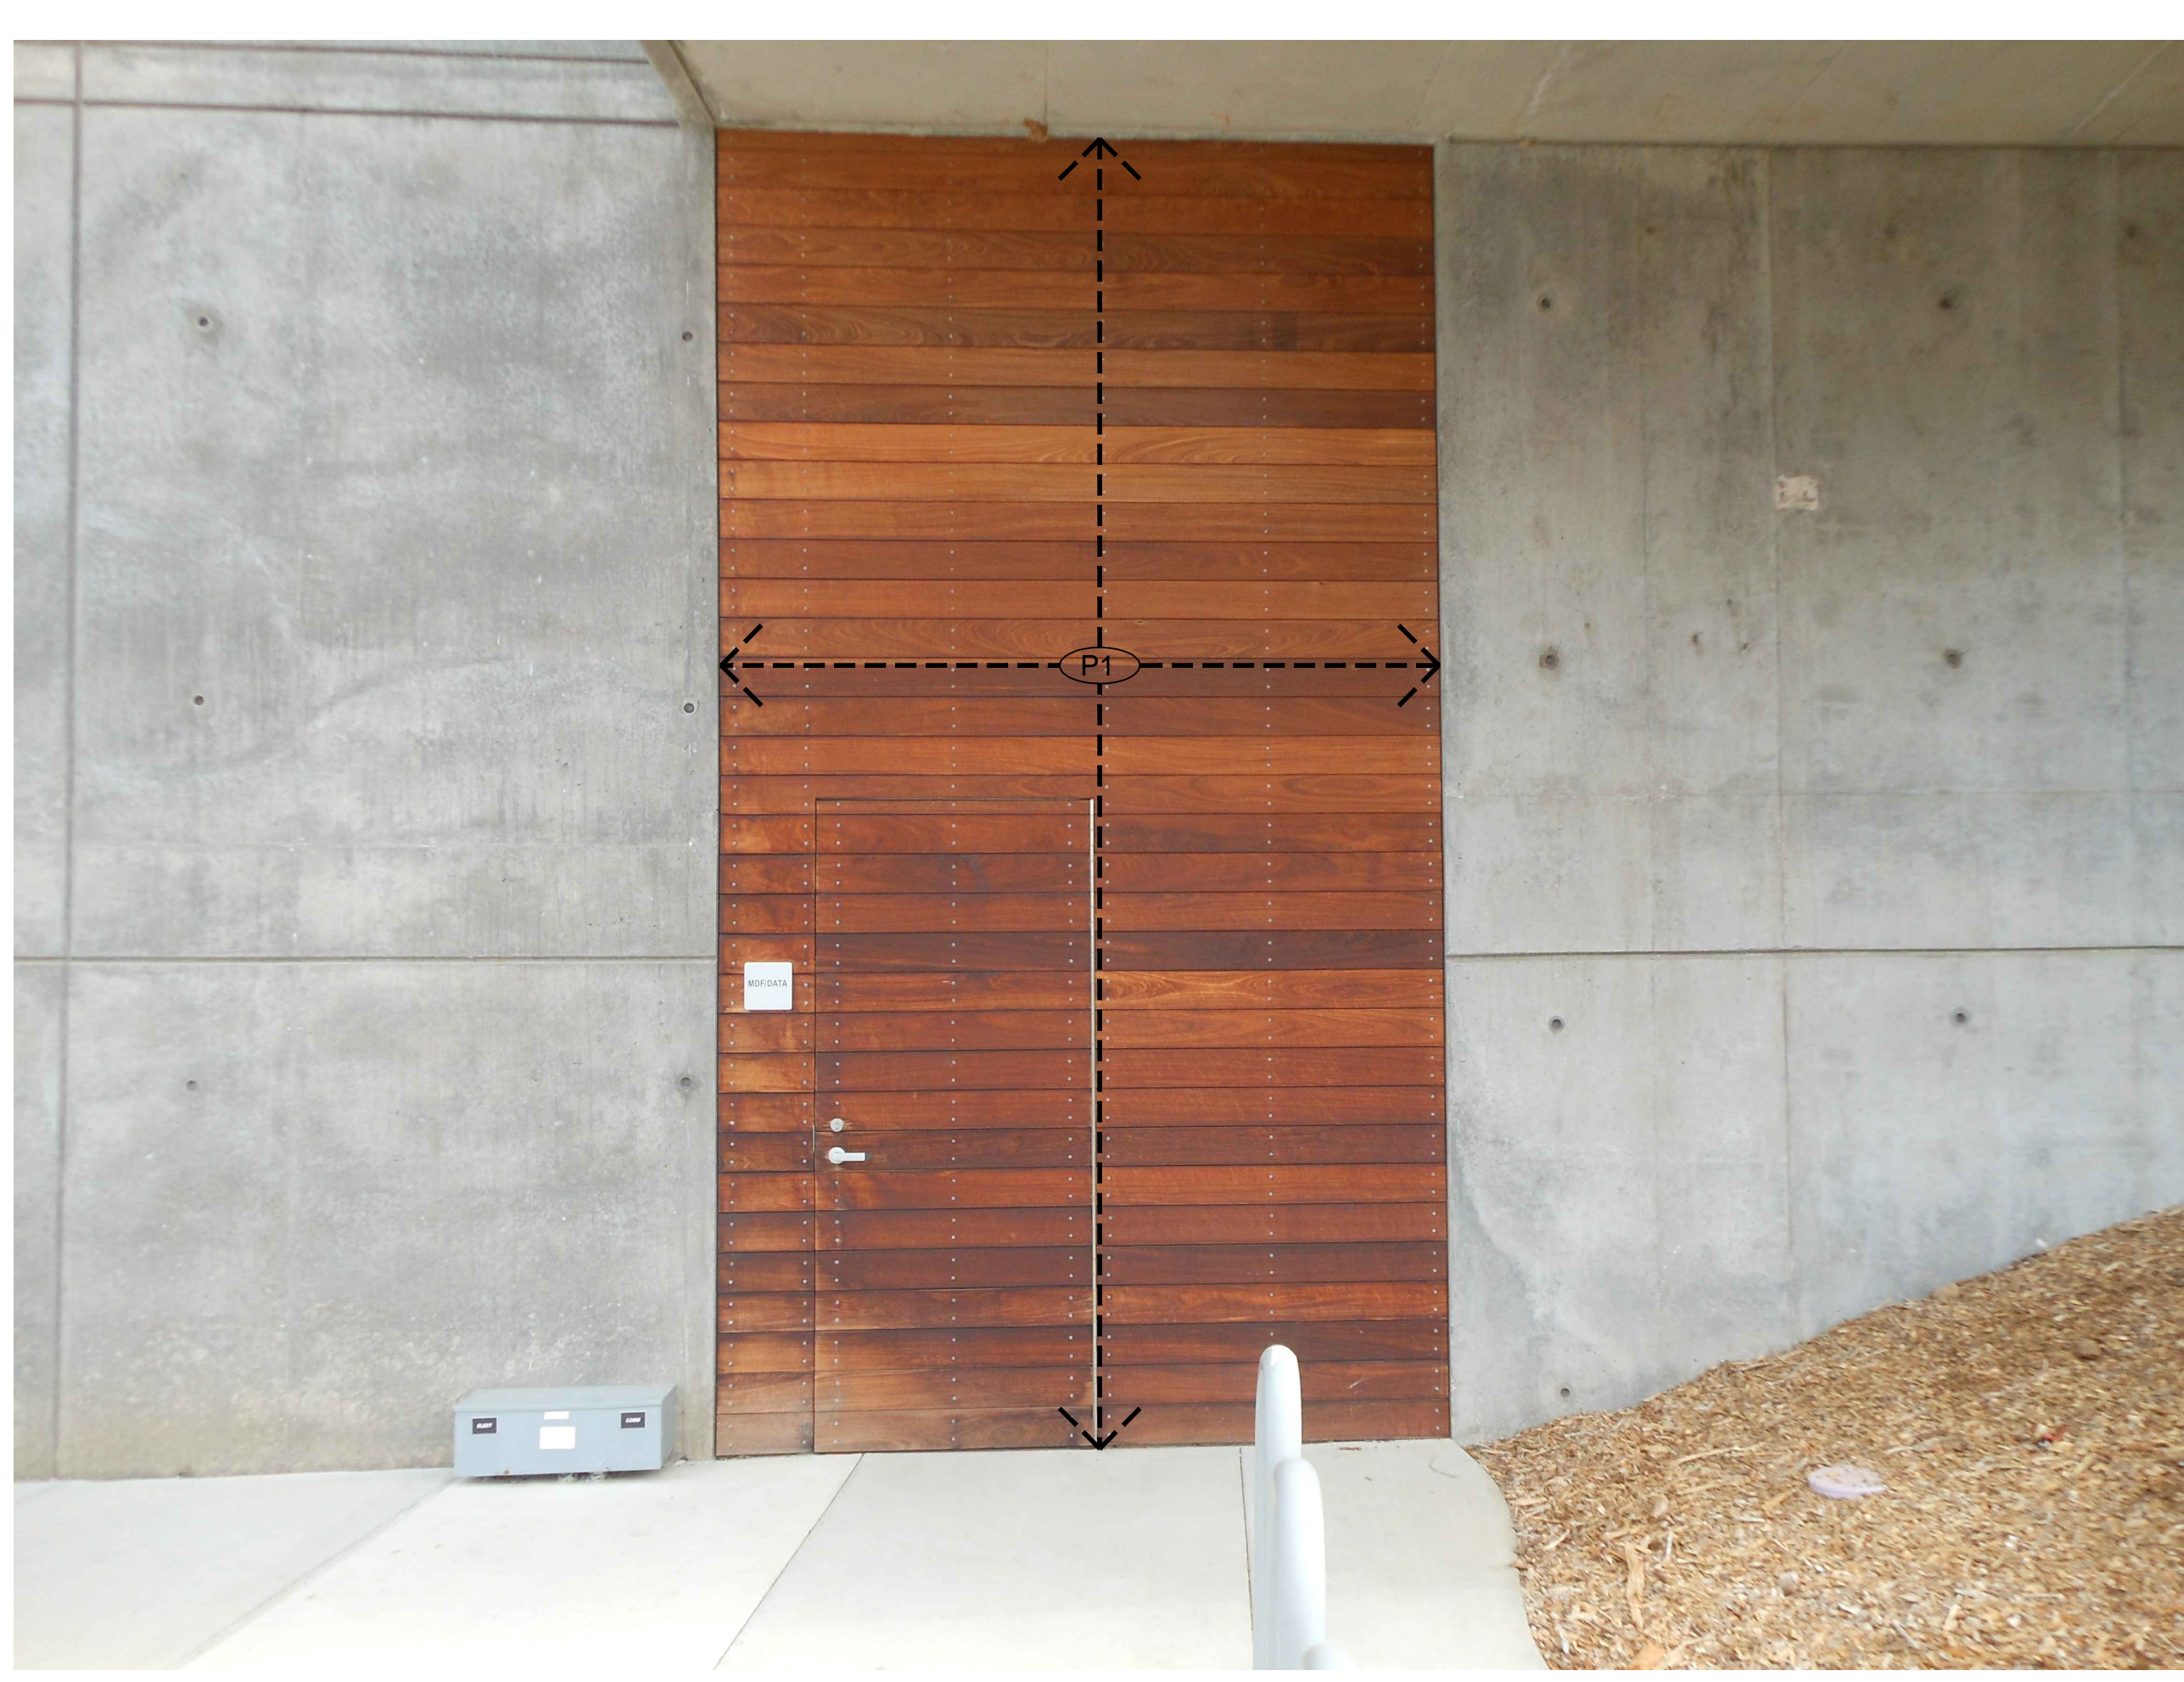


BUILDING ITA - MDF/ DATA ROOM ELEV. 8

BUILDING ITA - MDF/ DATA ROOM-BIKE RACK 3

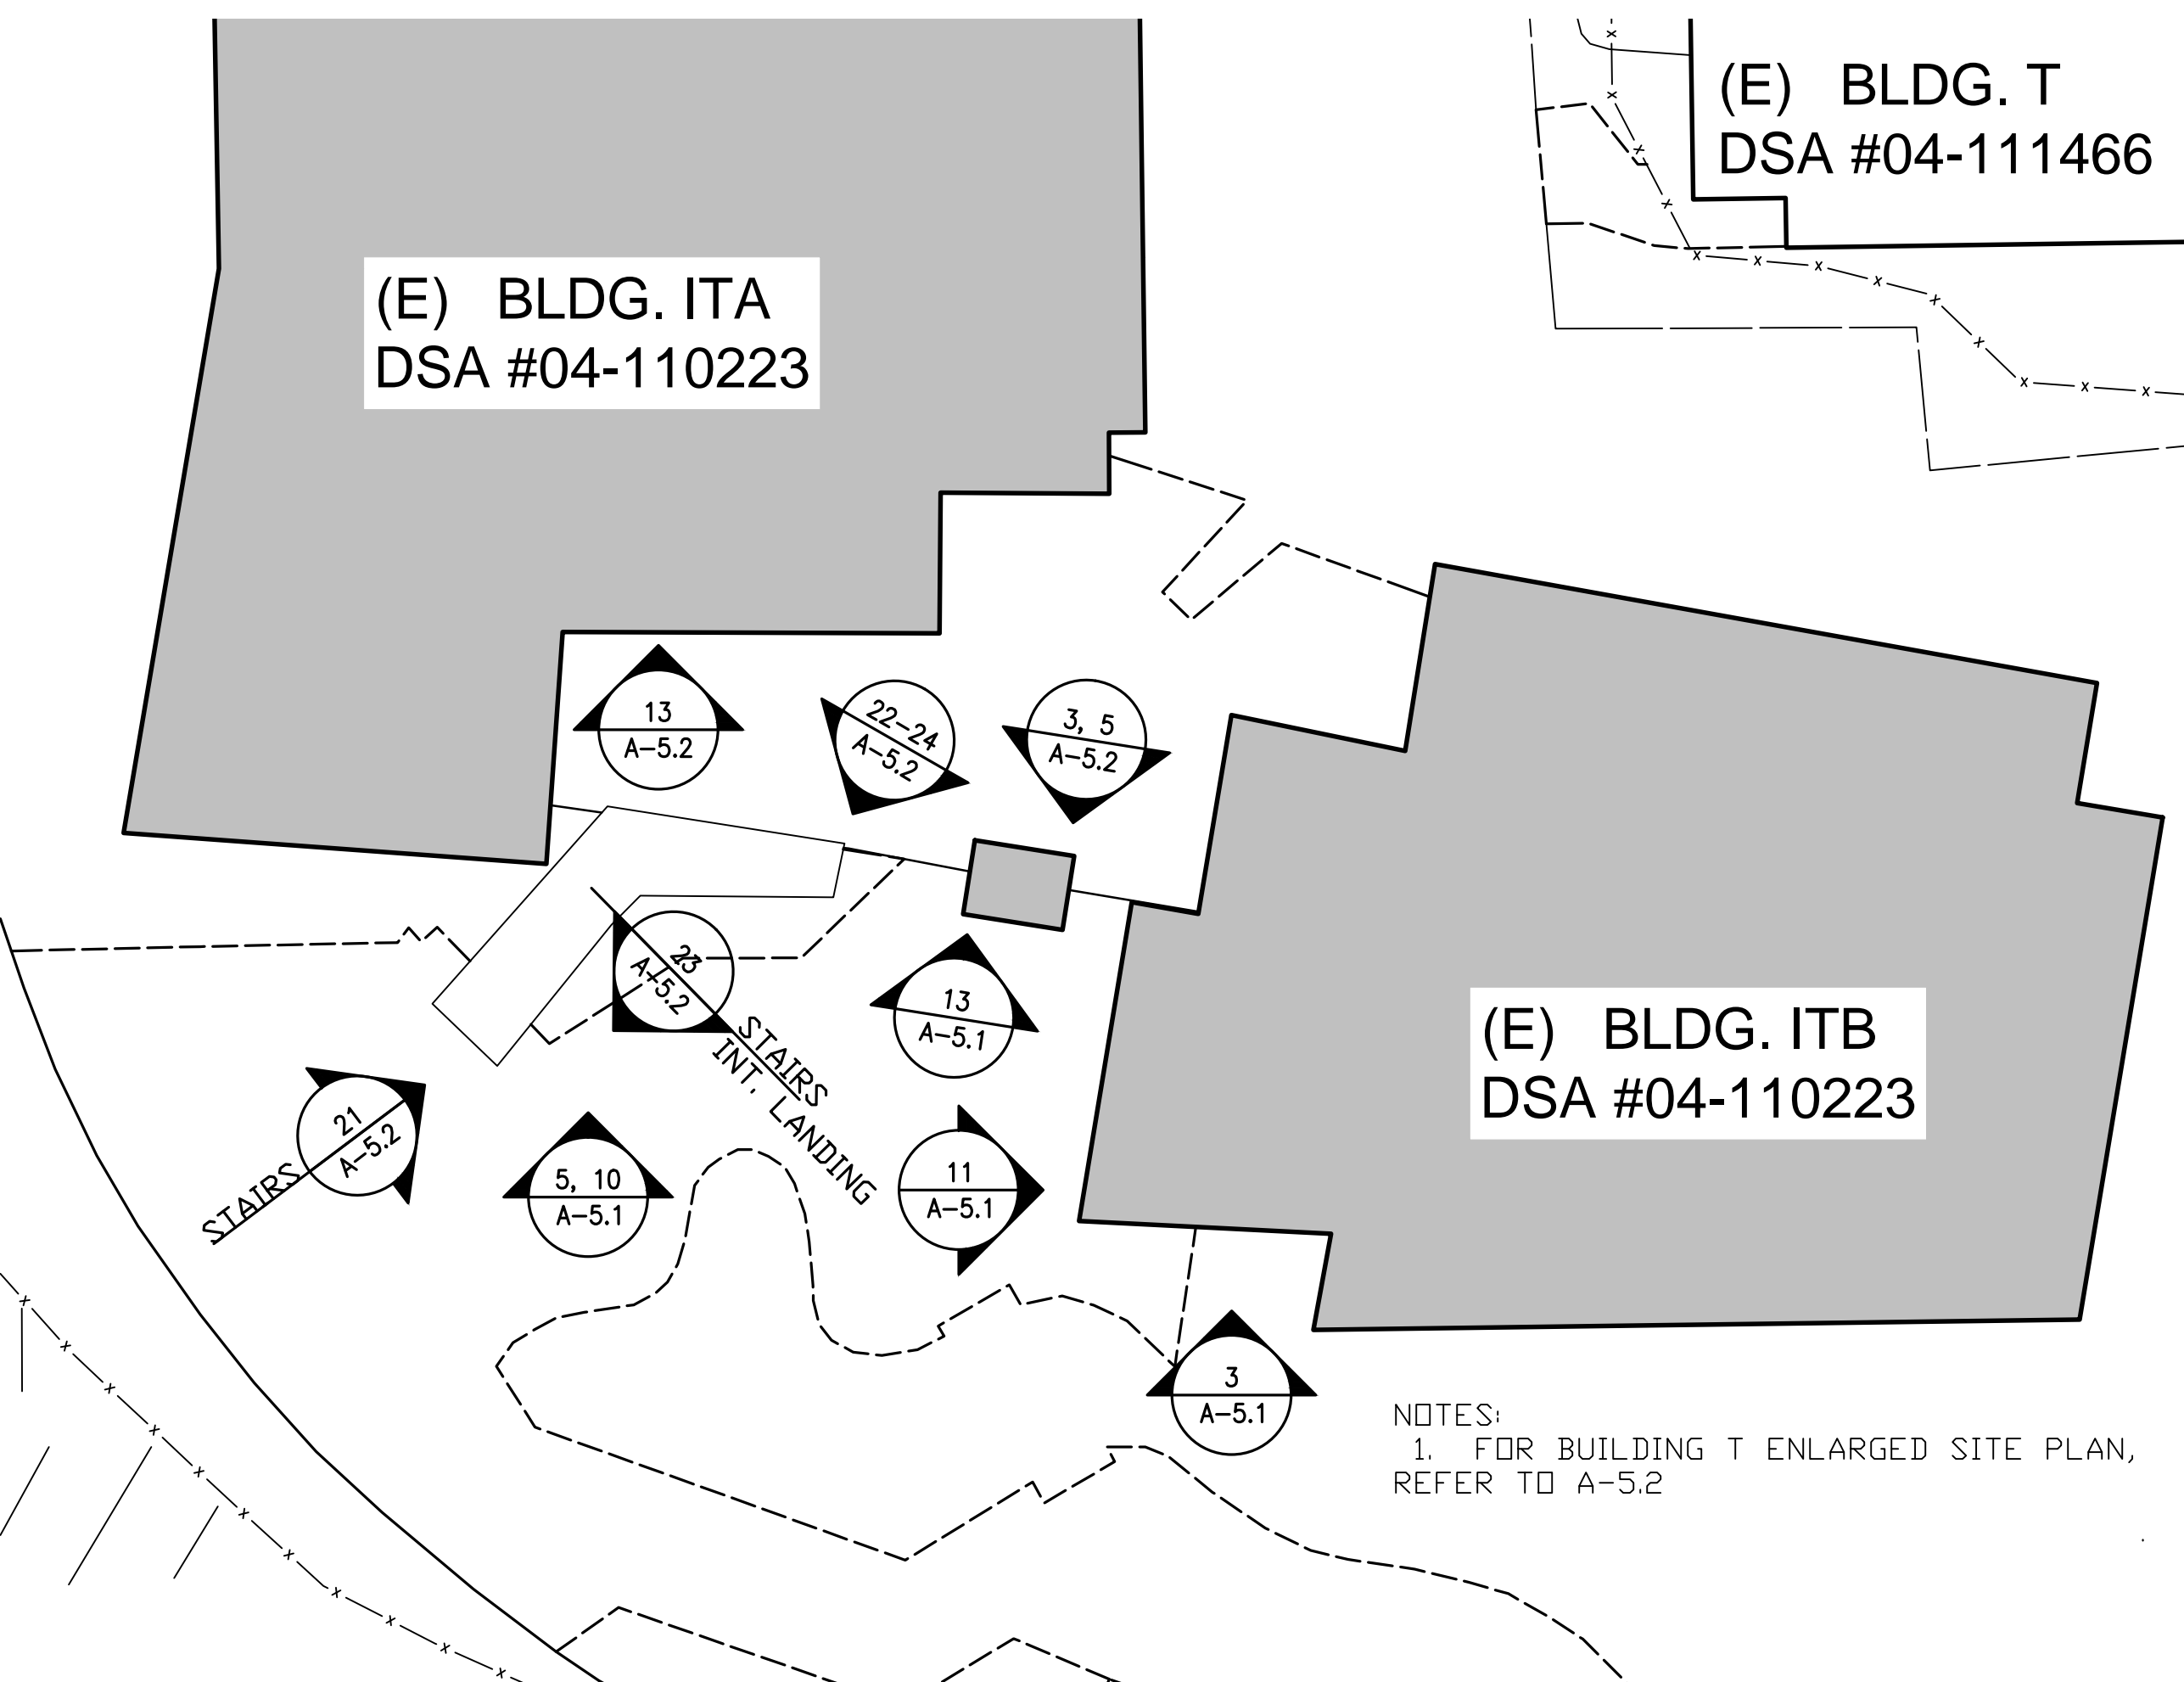

BUILDINGS ITA & ITB - ENLARGED SITE PLAN 1

Finish Legend

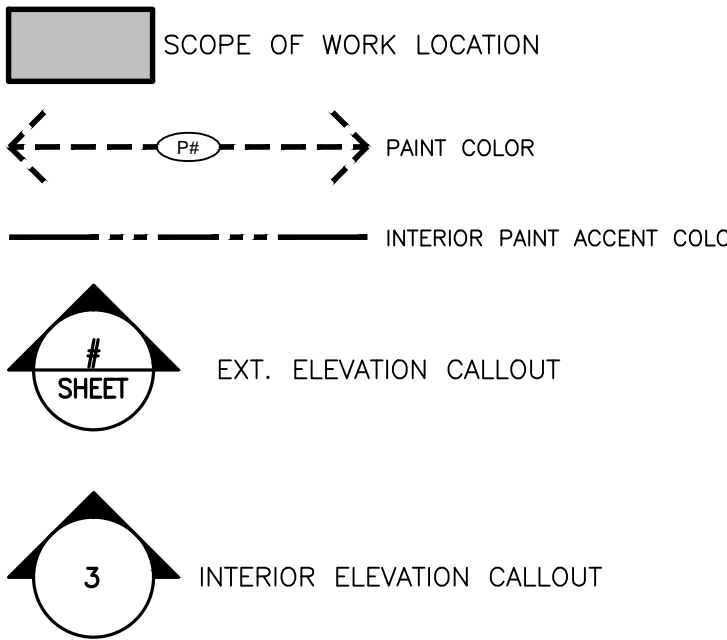

- NOTES
1. REFER TO 09 90 00, 09 01 90 FOR COLOR FINISH SPECIFICATIONS.
  2. INTERIOR & EXTERIOR PAINT LOCATIONS TO BE SITE VERIFIED BY DESIGNER/ARCHITECT PRIOR TO PAINTING.
  3. PROTECT ADJACENT WALL COMPONENTS.
  4. BUILDING NS, DO NOT PAINT EXISTING BUILDING STRUCTURE.
  5. BUILDING NS, COORDINATE ACCENT COLOR (S) LOCATIONS WITH ARCHITECT AND COLLEGE. PAINT ALL DOOR FRAMES IN HALLWAYS. INTERIOR ACCENT AND FIELD COLORS SHALL MATCH EXISTING COLORS U.N.C.
  6. ALL STAIRS, RAMPS GUARDRAIL AND HANDRAIL SHALL BE PAINTED, FOR COLORS, REFER TO EXTERIOR FINISHES AND SPECIFICATIONS.
  7. WHERE WALL, STAIR, RAMP, ELEVATION, ROOF OVERHANG OR CEILING IS NOT SHOWN, MATCH ADJACENT COLOR.
  8. LOW-LUSTER: SEMI-GLOSS SHALL BE PROVIDED. REFER TO SPECS.

EXTERIOR FINISHES

- PROVIDE EXTERIOR FINISHES AS FOLLOWS:
- P1 - EXTERIOR PAINT COLOR PER SPECS
  - P2 - EXTERIOR PAINT COLOR PER SPECS
  - P3 - EXTERIOR PAINT COLOR PER SPECS
  - P4 - EXTERIOR PAINT COLOR PER SPECS

INTERIOR FINISHES

- PROVIDE EXTERIOR FINISHES AS FOLLOWS:
- P5 - INTERIOR PAINT COLOR PER SPECS
  - P6 - INTERIOR PAINT COLOR PER SPECS
  - P7 - DOOR FRAMES PAINT COLOR PER SPECS

Key Plan

Agency Approval

Project Title:

**PALOMAR COLLEGE**  
Learning for Success  
**PALOMAR COLLEGE**  
PAINTING PROJECT  
1140 W. MISSION RD.,  
SAN MARCOS, CA 92069  
(760) 744-1150

No.	Description	Date	No.	Description	Date

Drawing Title: **BLDG. ITA & ITB ENLARGED SITE PLAN & EXT. ELEVATIONS**

Architect's Seal



Designed:

BL

Drawn:

GS

QAQC:

GS

Date:

3/1/2017

Project No.

5015008


Scale:

AS NOTED

Drawing No.

A-5.1




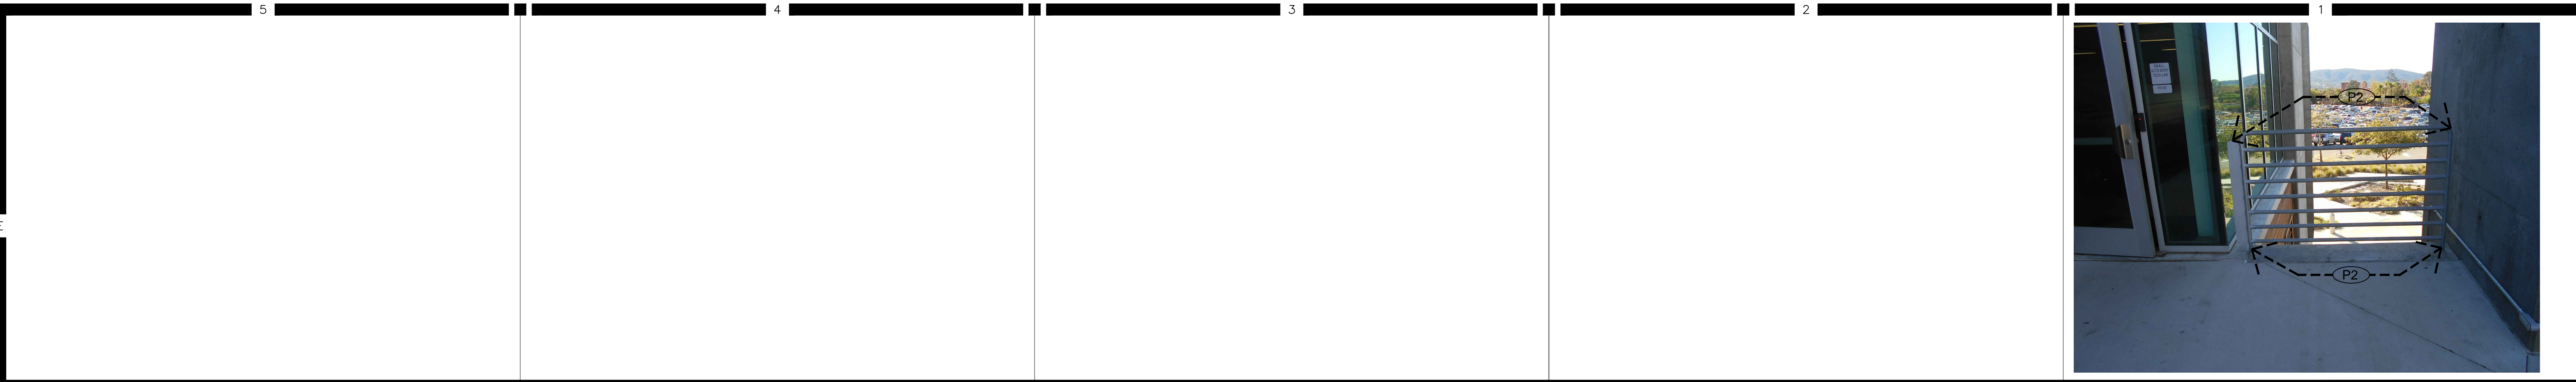

NOT USED	25	NOT USED	20	NOT USED	15	NOT USED	10	BUILDING ITB - GUARDRAIL	5
	N.T.S.		N.T.S.		N.T.S.		N.T.S.		N.T.S.



NOT USED	24			BUILDING ITA - SOUTH ELEVATION	13	BUILDING ITB - ELEVATOR TOWER/ GUARDRAIL	3
	N.T.S.				N.T.S.		N.T.S.

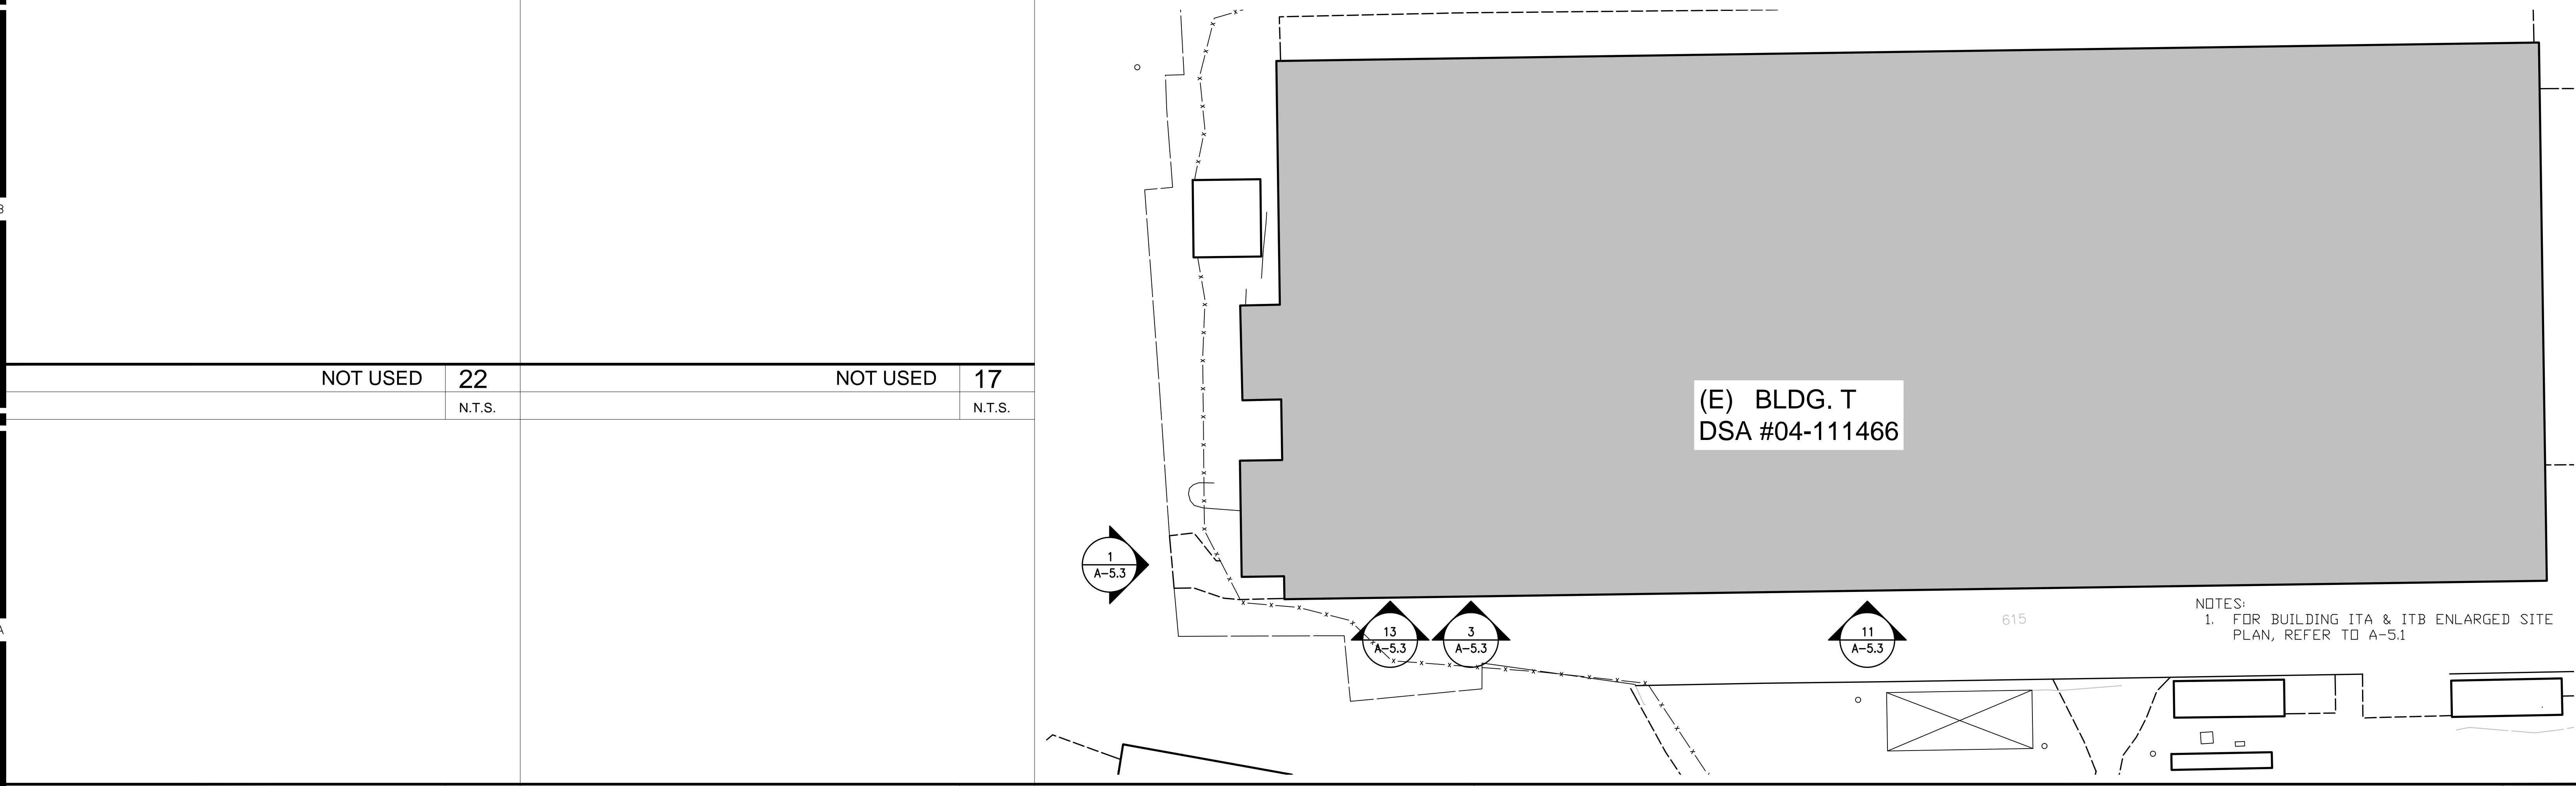

NOT USED	21	NOT USED	16	BUILDING ITA - ELEVATOR TOWER/ RAIL	11	BUILDING T - ENLARGED SITE PLAN	1
	N.T.S.		N.T.S.		N.T.S.		N.T.S.

HMC Architects

3546 Concourse Street / Ontario, CA 91764

T 909 989 9979 / www.hmcarchitects.com

SM

Finish Legend

SCOPE OF WORK LOCATION

P1

PAINT COLOR

P2

INTERIOR PAINT ACCENT COLOR

SHEET

EXT. ELEVATION CALLOUT

3

INTERIOR ELEVATION CALLOUT

NOTES

1. REFER TO 09 90 00, 09 01 90 FOR COLOR FINISH SPECIFICATIONS.

2. INTERIOR & EXTERIOR PAINT LOCATIONS TO BE SITE VERIFIED BY DESIGNER/ARCHITECT PRIOR TO PAINTING.

3. PROTECT ADJACENT WALL COMPONENTS.

4. BUILDING MD, DO NOT PAINT EXISTING BUILDING STRUCTURE.

5. BUILDING NS, COORDINATE ACCENT COLOR (S) LOCATIONS WITH ARCHITECT AND COLLEGE. PAINT ALL DOOR FRAMES IN HALLWAYS. INTERIOR ACCENT AND FIELD COLORS SHALL MATCH EXISTING COLORS U.N.C.

6. ALL STAIRS, RAMPS GUARDRAIL AND HANDRAIL SHALL BE PAINTED, FOR COLORS, REFER TO EXTERIOR FINISHES AND SPECIFICATIONS.

7. WHERE WALL, STAIR, RAMP, ELEVATION, ROOF OVERHANG OR CEILING IS NOT SHOWN, MATCH ADJACENT COLOR.

8. LOW-LUSTER: SEMI-GLOSS SHALL BE PROVIDED. REFER TO SPECS.

EXTERIOR FINISHES

PROVIDE EXTERIOR FINISHES AS FOLLOWS:

P1 - EXTERIOR PAINT COLOR PER SPECS

P2 - EXTERIOR PAINT COLOR PER SPECS

P3 - EXTERIOR PAINT COLOR PER SPECS

P4 - EXTERIOR PAINT COLOR PER SPECS

INTERIOR FINISHES

PROVIDE EXTERIOR FINISHES AS FOLLOWS:

P5 - INTERIOR PAINT COLOR PER SPECS

P6 - INTERIOR PAINT COLOR PER SPECS

P7 - DOOR FRAMES PAINT COLOR PER SPECS

Key Plan

Agency Approval

Project Title:

PALOMAR COLLEGE

Learning for Success

PALOMAR COLLEGE

PAINTING PROJECT

1140 W. MISSION RD.,

SAN MARCOS, CA 92069

(760) 744-1150

No.	Description	Date	No.	Description	Date

Drawing Title: BLDG. ITA & ITB ENLARGED SITE PLAN & EXT. ELEVATIONS

Architect's Seal

Designed: BL

Drawn: GS

QAQC: GS

Date: 3/1/2017

Project No. 5015008

Scale: AS NOTED

Drawing No. A-5.2

Project Navigator


N:\Projects\5015 Palomar Comm College Dist\008\_Master Architect Services\06 BIM CAD\01 CAD\07 PAINT PROJECT\Palomar Paint Project\A-5.2-ITA-Bldg\_Paint-Project.dwg

3/1/2017


PLEASE RECYCLE



SCOPE OF WORK LOCATION

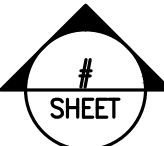

EXT. ELEVATION CALLOUT

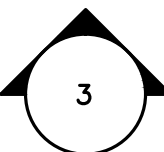

INTERIOR ELEVATION CALLOUT

## NOTES

1. REFER TO 09 00 00, 09 01 00 FOR COLOR FINISH SPECIFICATIONS.
2. INTERIOR & EXTERIOR PAINT LOCATIONS TO BE SITE VERIFIED BY DESIGNER/ARCHITECT PRIOR TO PAINTING.
3. PROTECT ADJACENT WALL COMPONENTS.
4. BUILDING MD, DO NOT PAINT EXISTING BUILDING STRUCTURE.
5. BUILDING NS, COORDINATE ACCENT COLOR (S) LOCATIONS WITH ARCHITECT AND COLLEGE. PAINT ALL DOOR FRAMES IN HALLWAYS. INTERIOR ACCENT AND FIELD COLORS SHALL MATCH EXISTING COLORS U.N.O.
6. ALL STAIRS, RAMPS GUARDRAIL AND HANDRAIL SHALL BE PAINTED, FOR COLORS, REFER TO EXTERIOR FINISH SPECIFICATIONS.
7. WHERE WALL, STAIR, RAMP, ELEVATION, ROOF OVERHANG OR CEILING IS NOT SHOWN MATCH ADJACENT COLOR.
8. LOW-LUSTER: SEMI-GLOSS SHALL BE PROVIDED. REFER TO SPECS.


PROVIDE EXTERIOR FINISHES AS FOLLOWS

- PROVIDE EXTERIOR FINISHES AS FOLLOWS:
- |    |   |                               |
|----|---|-------------------------------|
| P1 | - | EXTERIOR PAINT COLOR PER SPEC |
| P2 | - | EXTERIOR PAINT COLOR PER SPEC |
| P3 | - | EXTERIOR PAINT COLOR PER SPEC |
| P4 | - | EXTERIOR PAINT COLOR PER SPEC |

PROVIDE EXTERIOR FINISHES AS FOLLOWS

- PROVIDE EXTERIOR FINISHES AS FOLLOWS:
- P5 - INTERIOR PAINT COLOR PER SPECS
- P6 - INTERIOR PAINT COLOR PER SPECS
- P7 - DOOR FRAMES PAINT COLOR PER SPECS

### Key Plan

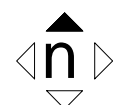

Agency Approval

Project Title:



**PALOMAR COLLEGE**  
**PAINTING PROJECT**

---

1140 W. MISSION RD.,  
SAN MARCOS, CA 92069  
(760) 744-1150

No.	Description	Date	No.	Description	Date

Drawing Title: **BLDG. T**

## EXTERIOR ELEVATIONS



Designed:

BL

Drawn:

GS

---

QAQC:

GS

Project No. 5015008

1000

Scale:

AS NOTED

AS NOTED
5. 1. 11

Drawing No.

## A-5.3





NOT USED  
N.T.S.

25

BLDG MD - SOUTH GUARDRAIL

N.T.S.

20

BLDG MD - SOUTH GUARDRAIL

N.T.S.

15

BLDG MD - NORTH-WEST - 3 LEVELS

N.T.S.

10

NORTH-WEST HANDRAIL

N.T.S.

5



NOT USED  
N.T.S.

24

BUILDING MD - SOUTH-WEST STAIRS/ GUARDRAIL - 3 LEVELS

N.T.S.

13

BUILDING MD - NORTH-WEST STAIRS/ GUARDRAIL - 3 LEVELS

N.T.S.


3



BUILDING MD - SOUTH-EAST STAIRS/ GUARDRAIL 3 LEVELS

N.T.S.

16

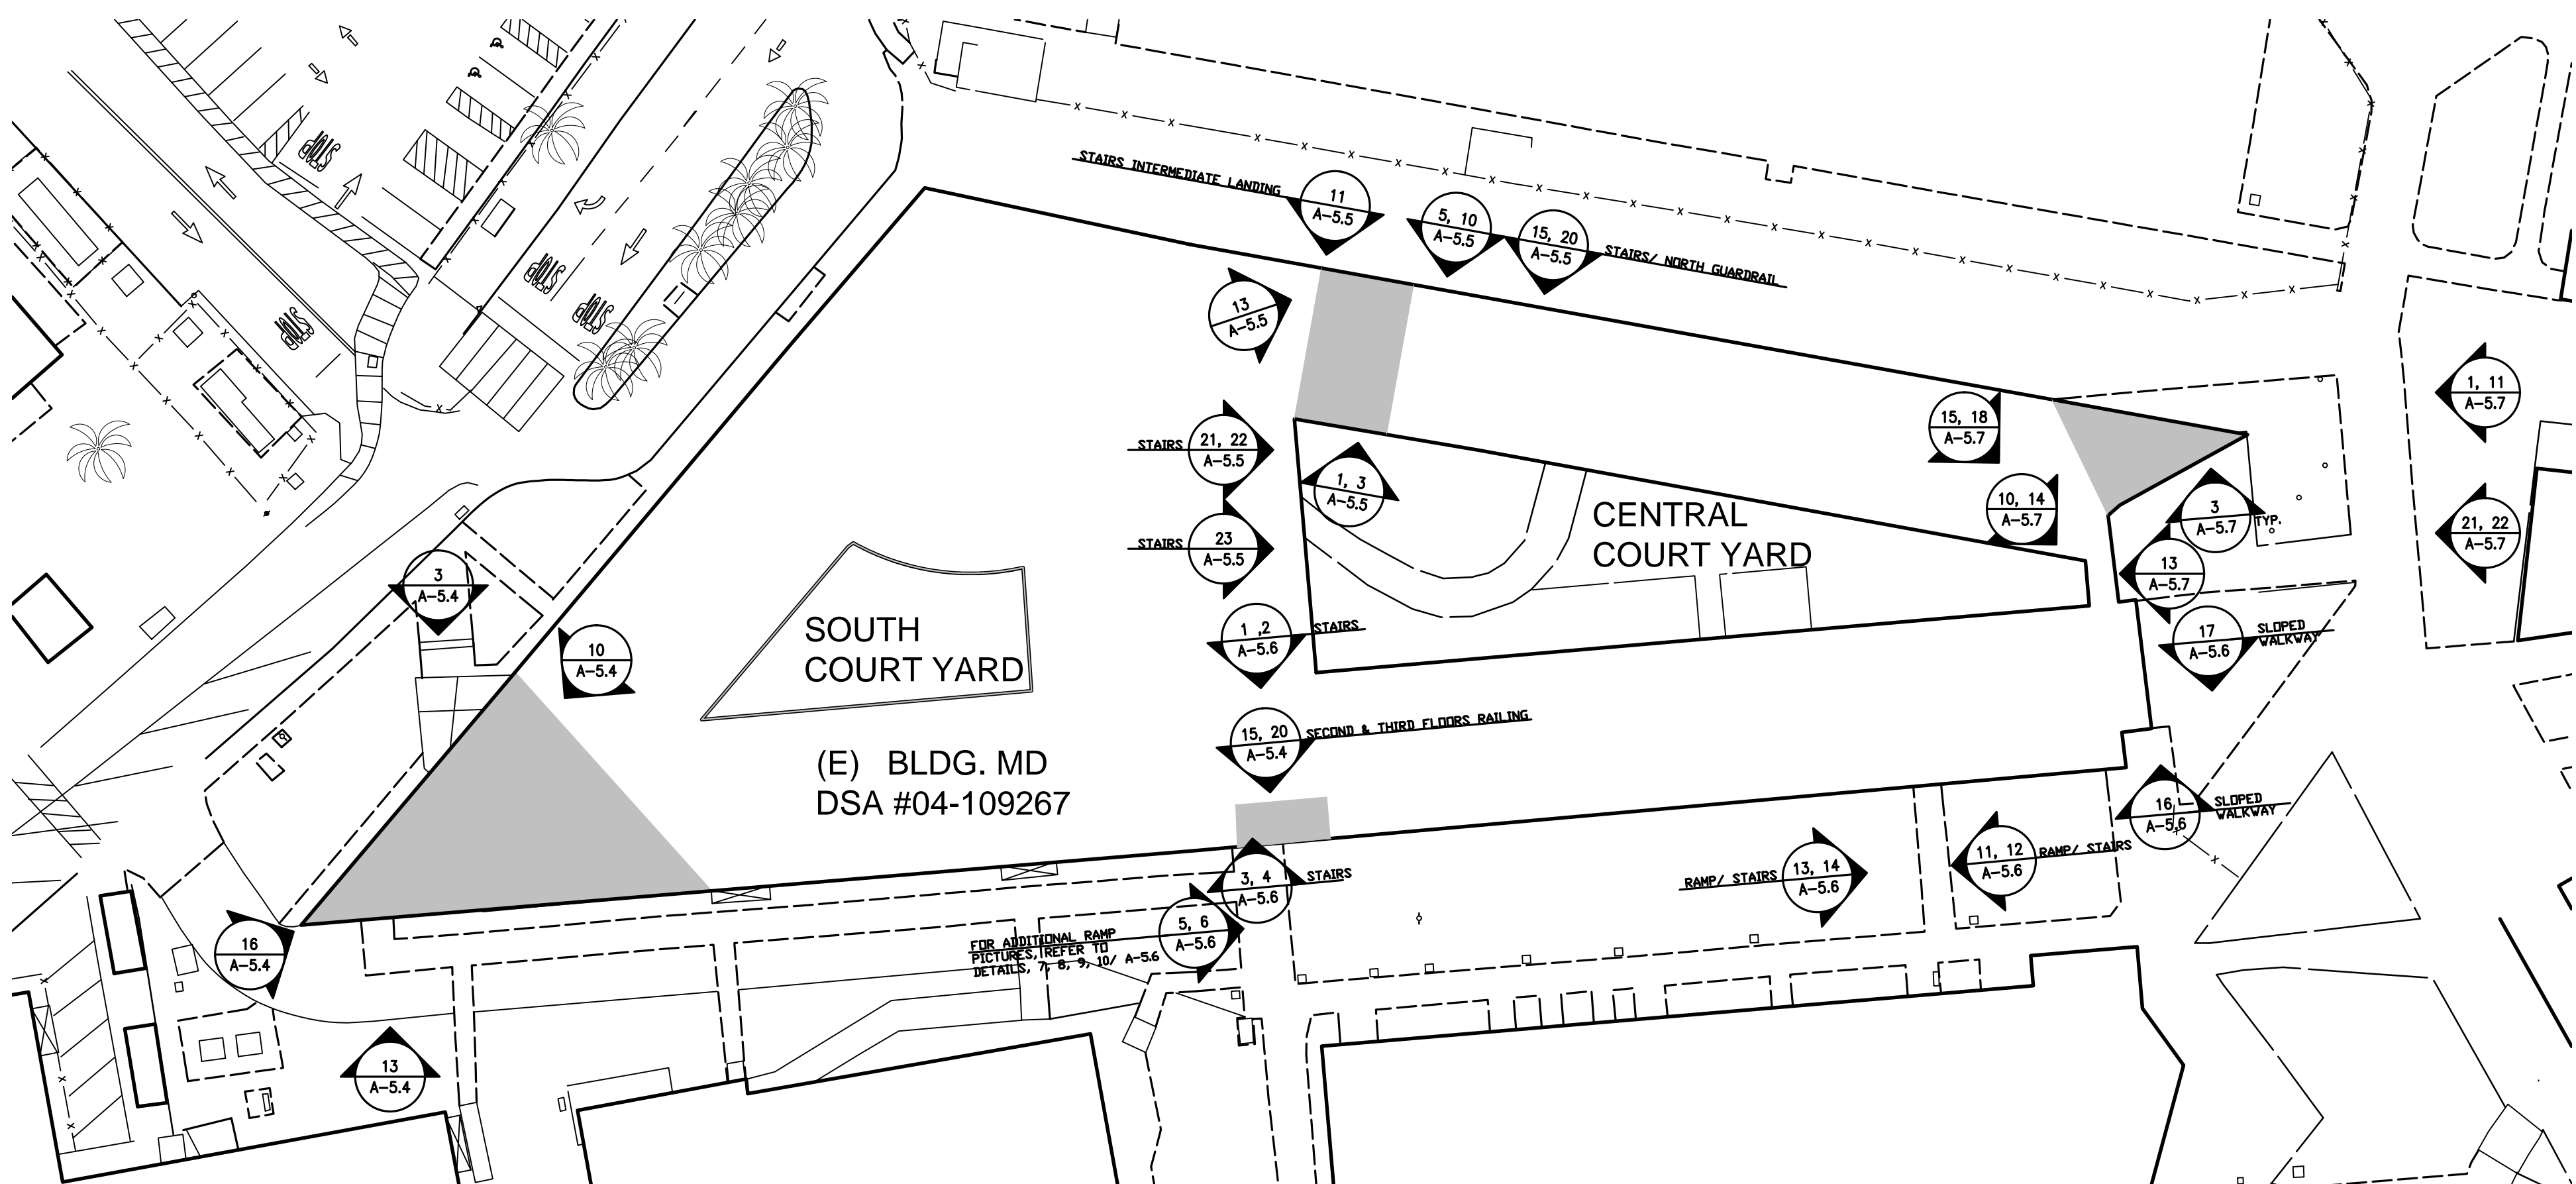

BUILDING MD - ENLARGED SITE PLAN


1

1/32"=1'-0"

HMC Architects

3546 Concourse Street / Ontario, CA 91784  
T 909 989 9979 / www.hmcarchitects.com

Finish Legend

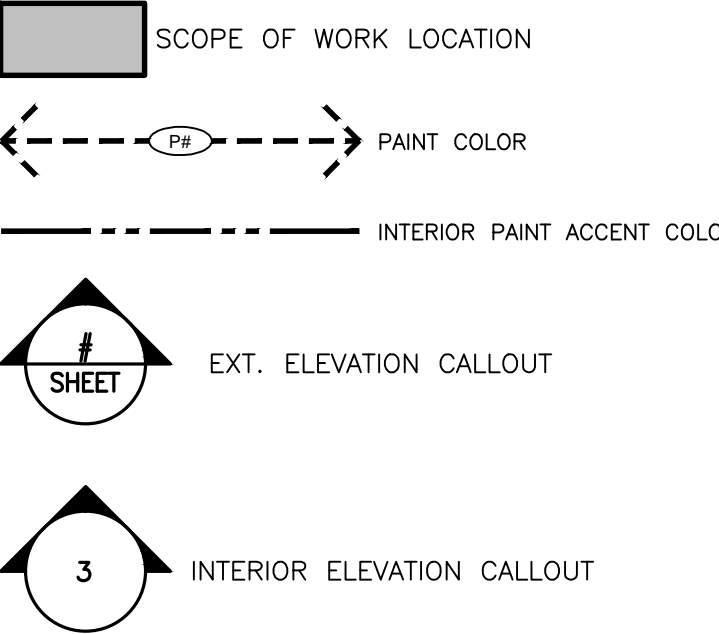

- NOTES
1. REFER TO 09 90 00, 09 01 90 FOR COLOR FINISH SPECIFICATIONS.
  2. INTERIOR & EXTERIOR PAINT LOCATIONS TO BE SITE VERIFIED BY DESIGNER/ARCHITECT PRIOR TO PAINTING.
  3. PROTECT ADJACENT WALL COMPONENTS.
  4. BUILDING MD, DO NOT PAINT EXISTING BUILDING STRUCTURE.
  5. BUILDING NS, COORDINATE ACCENT COLOR (S) LOCATIONS WITH ARCHITECT AND COLLEGE. PAINT ALL DOOR FRAMES IN HALLWAYS. INTERIOR ACCENT AND FIELD COLORS SHALL MATCH EXISTING COLORS U.N.C.
  6. ALL STAIRS, RAMPS GUARDRAIL AND HANDRAIL SHALL BE PAINTED, FOR COLORS, REFER TO EXTERIOR FINISHES AND SPECIFICATIONS.
  7. WHERE WALL, STAIR, RAMP, ELEVATION, ROOF OVERHANG OR CEILING IS NOT SHOWN, MATCH ADJACENT COLOR.
  8. LOW-LUSTER: SEMI-GLOSS SHALL BE PROVIDED. REFER TO SPECS.

EXTERIOR FINISHES

- PROVIDE EXTERIOR FINISHES AS FOLLOWS:
- P1 - EXTERIOR PAINT COLOR PER SPECS
  - P2 - EXTERIOR PAINT COLOR PER SPECS
  - P3 - EXTERIOR PAINT COLOR PER SPECS
  - P4 - EXTERIOR PAINT COLOR PER SPECS

INTERIOR FINISHES

- PROVIDE EXTERIOR FINISHES AS FOLLOWS:
- P5 - INTERIOR PAINT COLOR PER SPECS
  - P6 - INTERIOR PAINT COLOR PER SPECS
  - P7 - DOOR FRAMES PAINT COLOR PER SPECS

Key Plan

Agency Approval

Project Title:


**PALOMAR COLLEGE**  
Learning for Success  
**PALOMAR COLLEGE**  
PAINTING PROJECT  
1140 W. MISSION RD.,  
SAN MARCOS, CA 92069  
(760) 744-1150

No.	Description	Date	No.	Description	Date


Drawing Title: **BLDG MD ENL. SITE PLAN  
STAIR/ RAMP & EXT. ELEVATIONS**

Architect's Seal	Designed: BL	Project No. 5015008
KENNETH SALTYER NO. C-19082 EXPIRY 11-30-17 STATE OF CALIFORNIA	Drawn: GS	Scale: AS NOTED
	QAQC: GS	Drawing No.
	Date: 3/1/2017	<b>A-5.4</b>




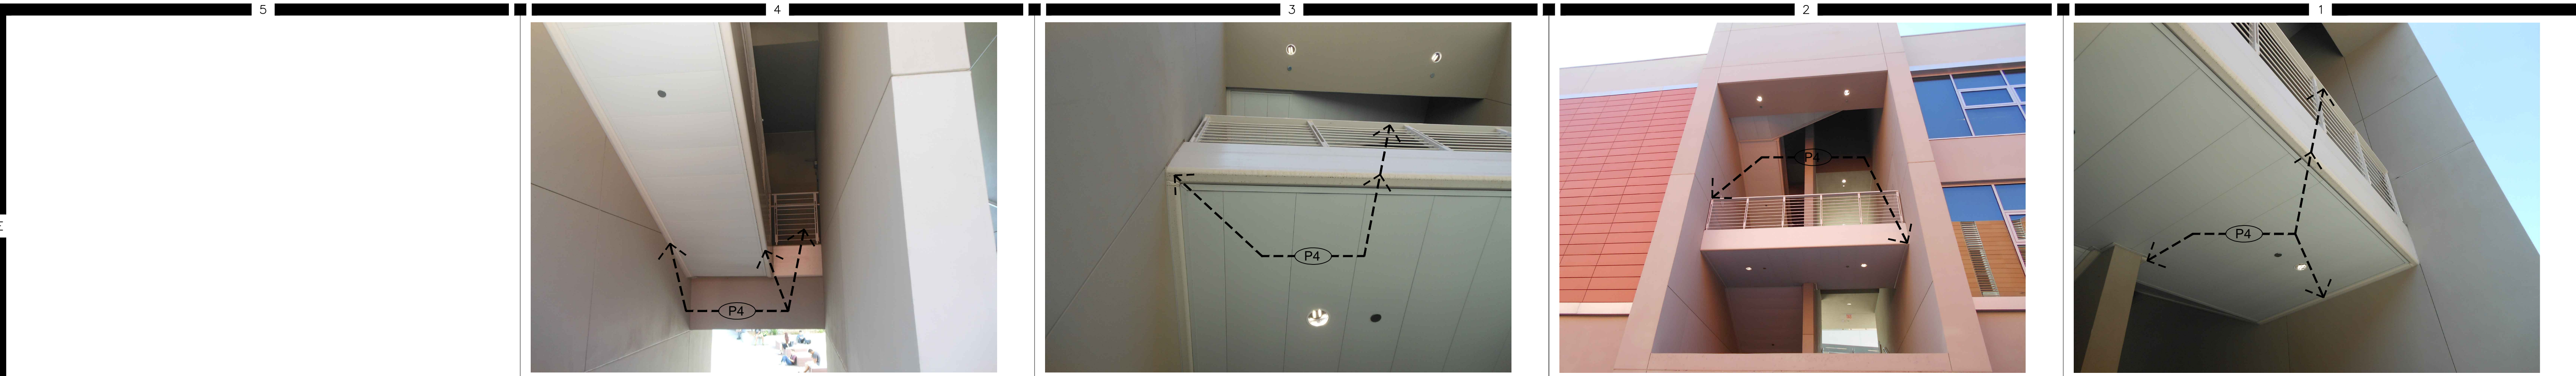

NOT USED	25	BLDG MD - NORTH ROOF STAIRS	20	BLDG MD - NORTH GUARDRAIL/ STAIRS	15	BLDG MD - NORTH GUARDRAIL	10	BLDG MD - NORTH GUARDRAIL/ STAIRS	5
	N.T.S.		N.T.S.		N.T.S.		N.T.S.		N.T.S.

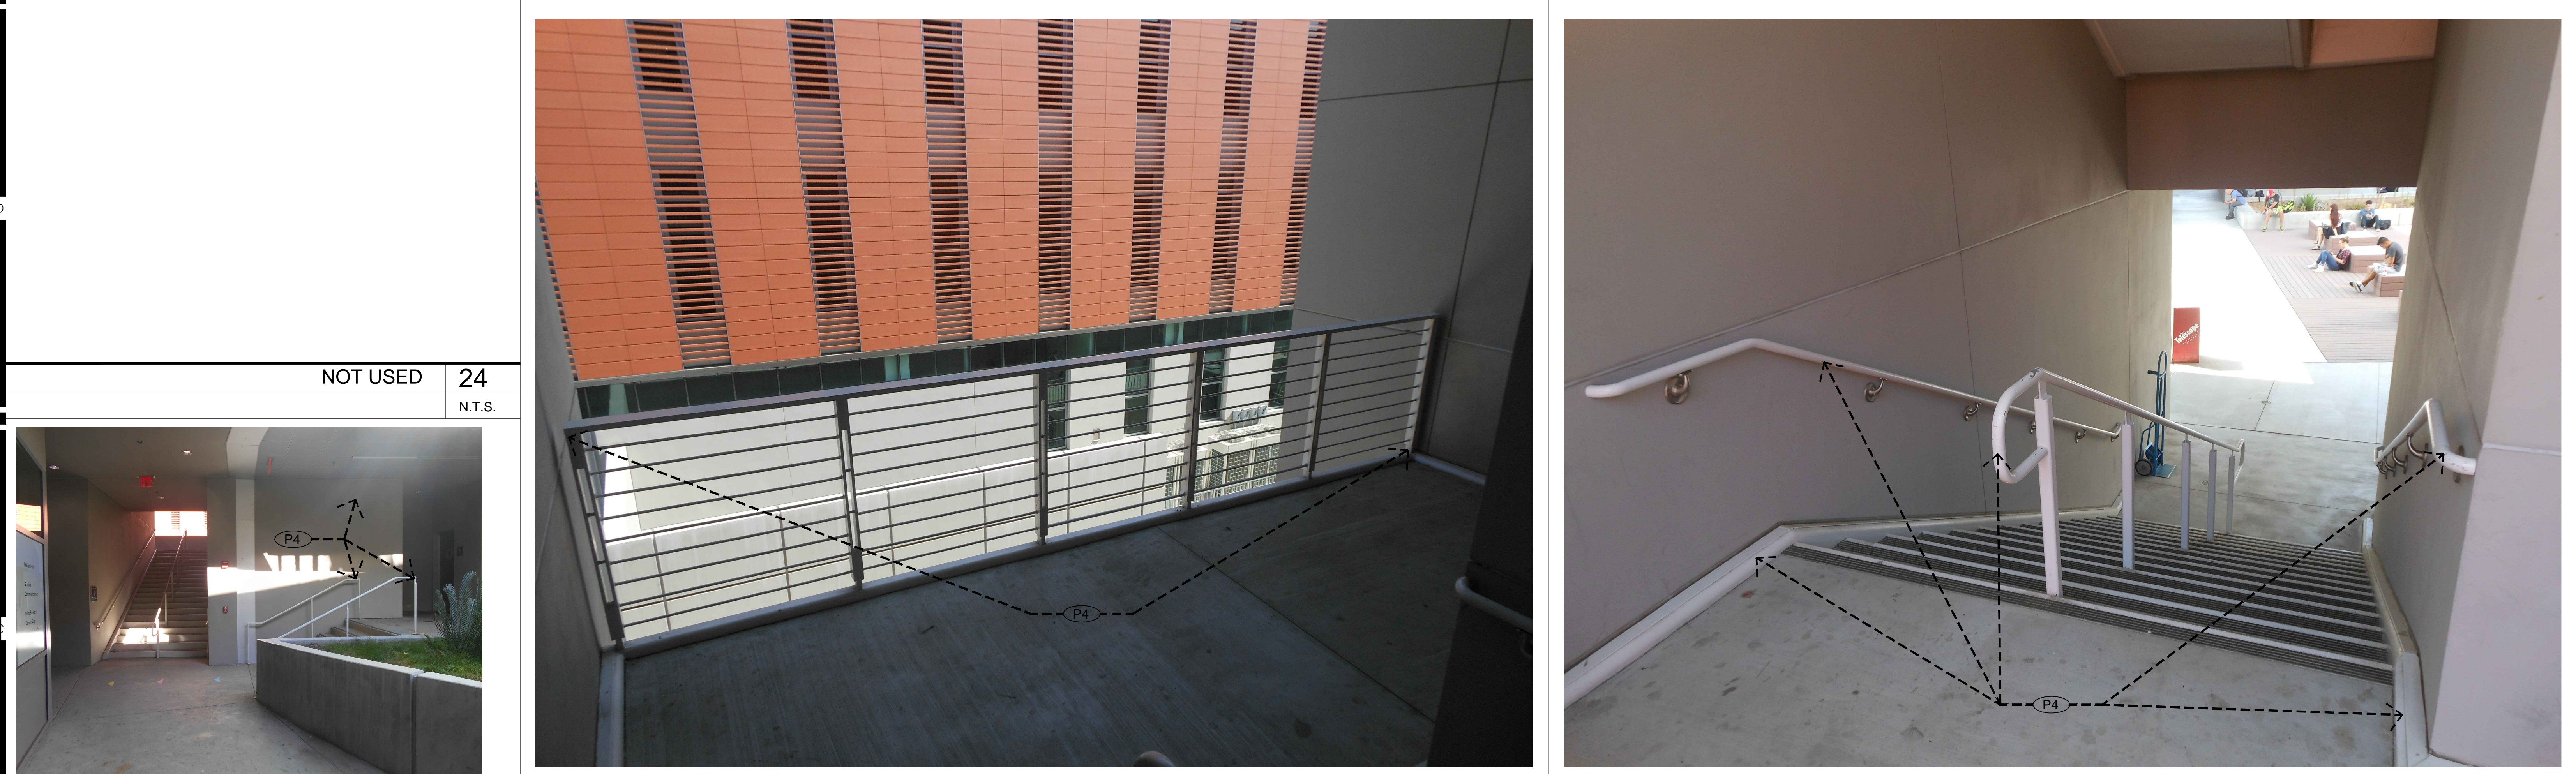

BUILDING MD - NORTH - HANDRAIL	23	BLDG MD - NORTH STAIRS/ GUARDRAIL AT INTERMEDIATE LANDING	13	BLDG MD - NORTH STAIRS	3
	N.T.S.		N.T.S.		N.T.S.

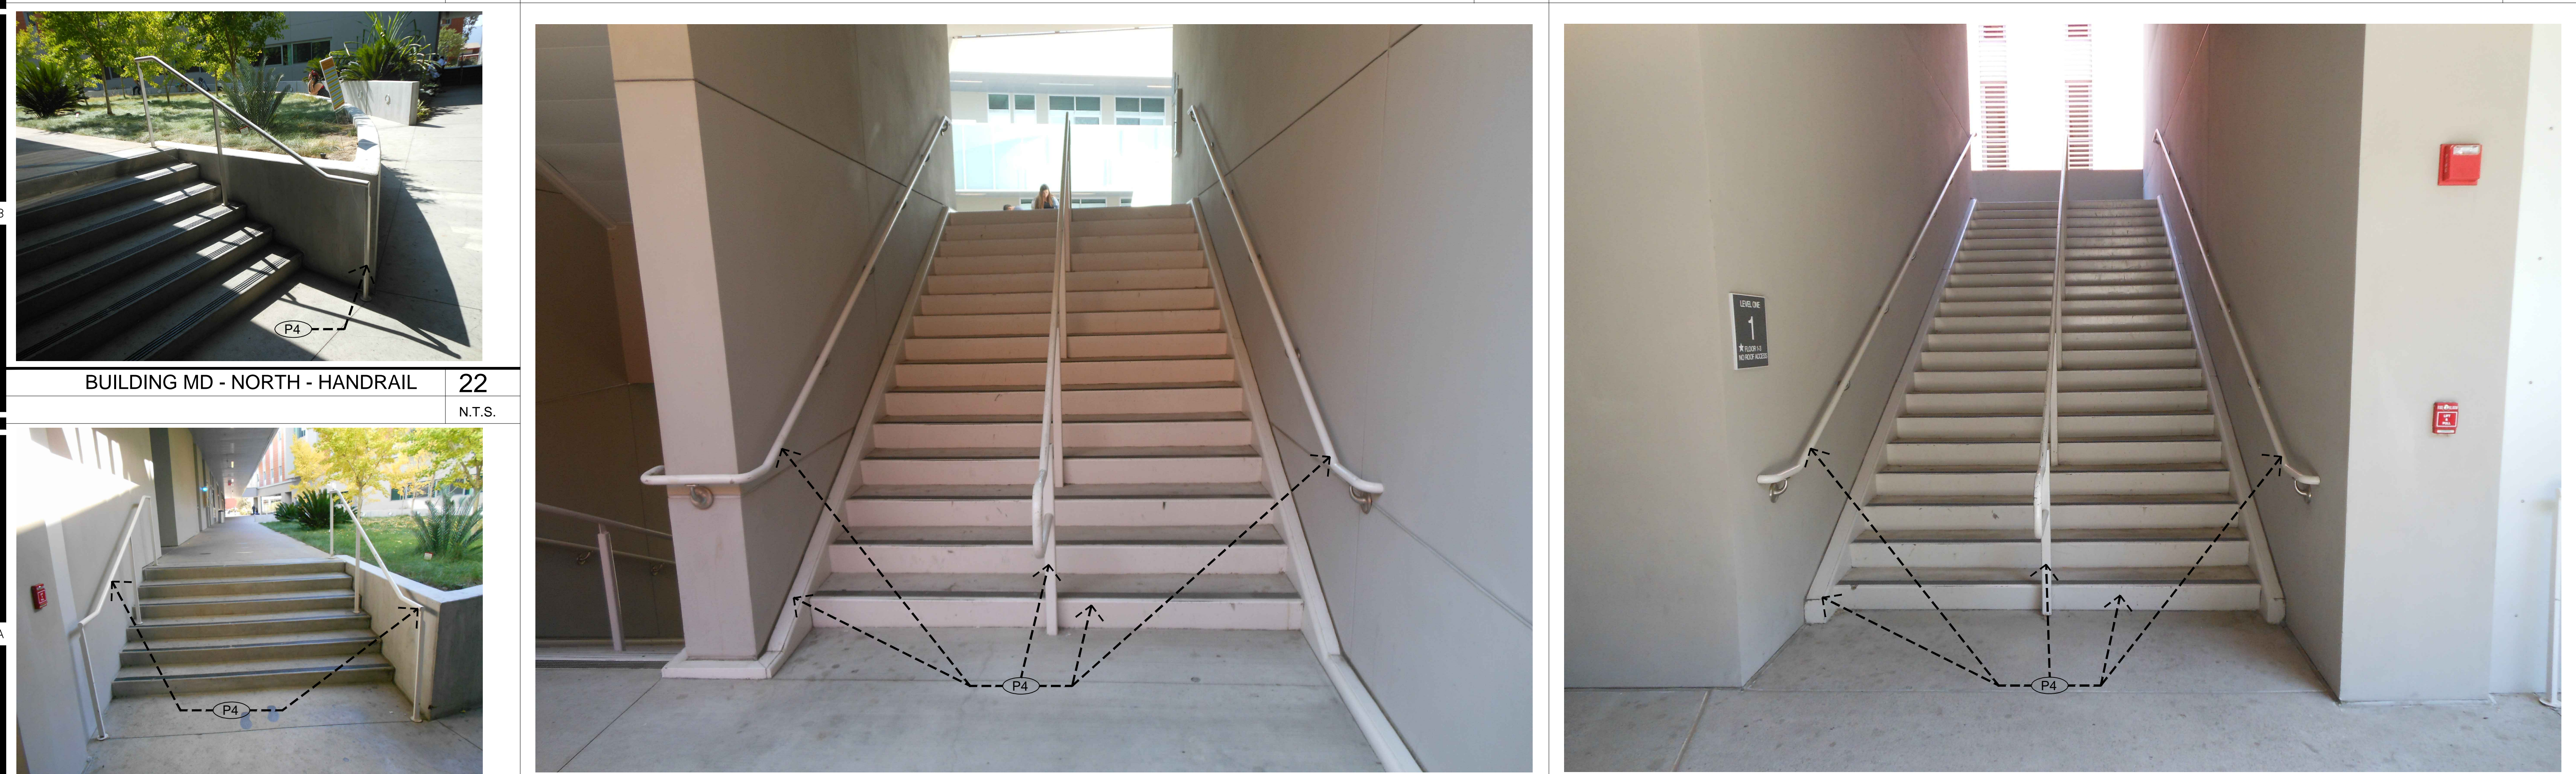

BUILDING MD - NORTH - HANDRAIL	21	BUILDING MD - STAIRS	11	BUILDING MD - NORTH - STAIRS/ RAIL 4 LEVELS	1
	N.T.S.		N.T.S.		N.T.S.

# HMC Architects

3546 Concourse Street / Ontario, CA 91784  
T 909 989 9979 / www.hmcarchitects.com

SM

## Finish Legend

SCOPE OF WORK LOCATION

PAINT COLOR

INTERIOR PAINT ACCENT COLOR

SHEET

EXT. ELEVATION CALLOUT

3

INTERIOR ELEVATION CALLOUT

NOTES

- REFER TO 09 90 00, 09 01 90 FOR COLOR FINISH SPECIFICATIONS.
- INTERIOR & EXTERIOR PAINT LOCATIONS TO BE SITE VERIFIED BY DESIGNER/ARCHITECT PRIOR TO PAINTING.
- PROTECT ADJACENT WALL COMPONENTS.
- BUILDING MD, DO NOT PAINT EXISTING BUILDING STRUCTURE.
- BUILDING NS, COORDINATE ACCENT COLOR (S) LOCATIONS WITH ARCHITECT AND COLLEGE. PAINT ALL DOOR FRAMES IN HALLWAYS. INTERIOR ACCENT AND FIELD COLORS SHALL MATCH EXISTING COLORS U.N.C.
- ALL STAIRS, RAMPS GUARDRAIL AND HANDRAIL SHALL BE PAINTED, FOR COLORS, REFER TO EXTERIOR FINISHES AND SPECIFICATIONS.
- WHERE WALL, STAIR, RAMP, ELEVATION, ROOF OVERHANG OR CEILING IS NOT SHOWN, MATCH ADJACENT COLOR.
- LOW-LUSTER: SEMI-GLOSS SHALL BE PROVIDED. REFER TO SPECS.

## EXTERIOR FINISHES

PROVIDE EXTERIOR FINISHES AS FOLLOWS:

- P1 - EXTERIOR PAINT COLOR PER SPECS
- P2 - EXTERIOR PAINT COLOR PER SPECS
- P3 - EXTERIOR PAINT COLOR PER SPECS
- P4 - EXTERIOR PAINT COLOR PER SPECS

## INTERIOR FINISHES

PROVIDE EXTERIOR FINISHES AS FOLLOWS:

- P5 - INTERIOR PAINT COLOR PER SPECS
- P6 - INTERIOR PAINT COLOR PER SPECS
- P7 - DOOR FRAMES PAINT COLOR PER SPECS

Key Plan

Agency Approval

Project Title:

**PALOMAR COLLEGE**  
Learning for Success

**PALOMAR COLLEGE**  
PAINTING PROJECT

1140 W. MISSION RD.,  
SAN MARCOS, CA 92069  
(760) 744-1150

No.	Description	Date	No.	Description	Date

Drawing Title: **BUILDING MD CENTRAL  
COURT YARD NORTH STAIRS**

Designed: BL

Drawn: GS

QAQC: GS

Date: 3/1/2017

Project No. 5015008




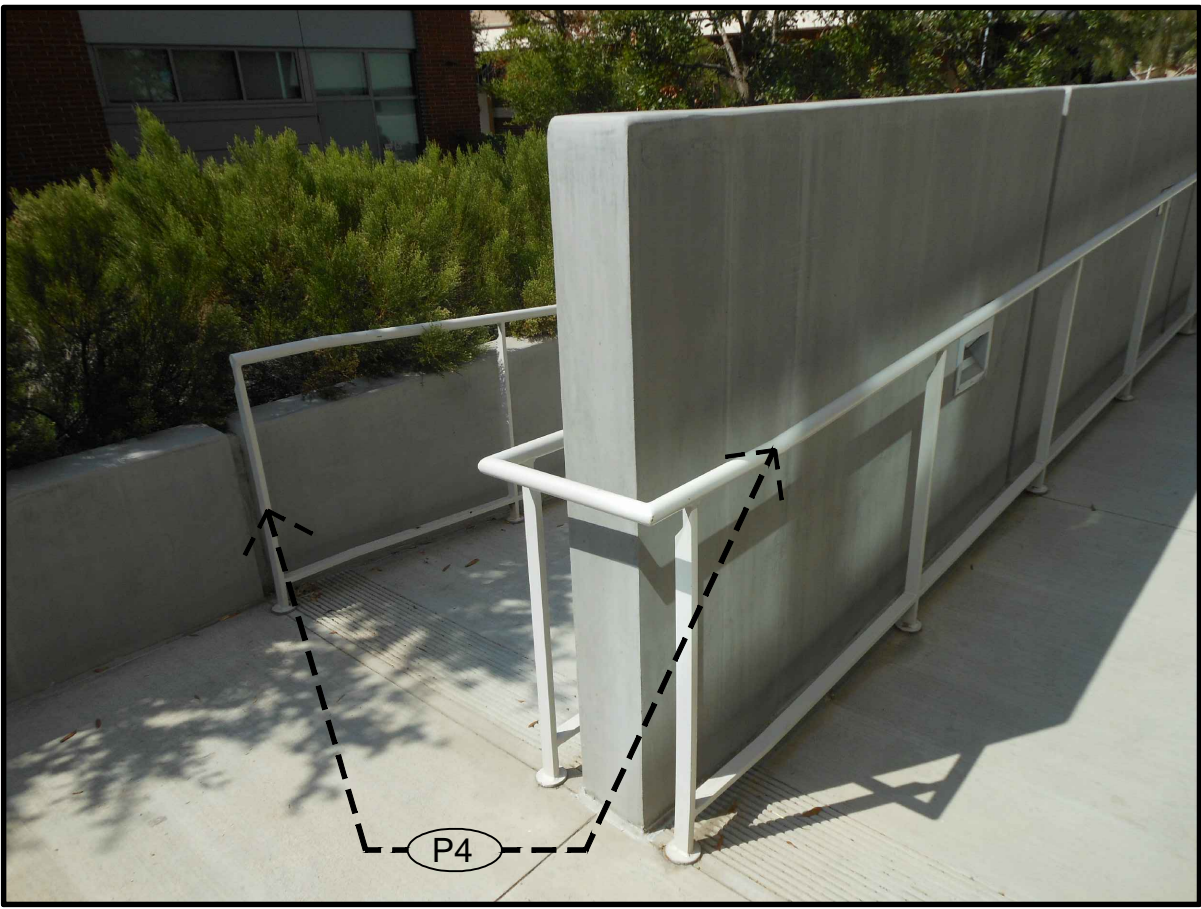

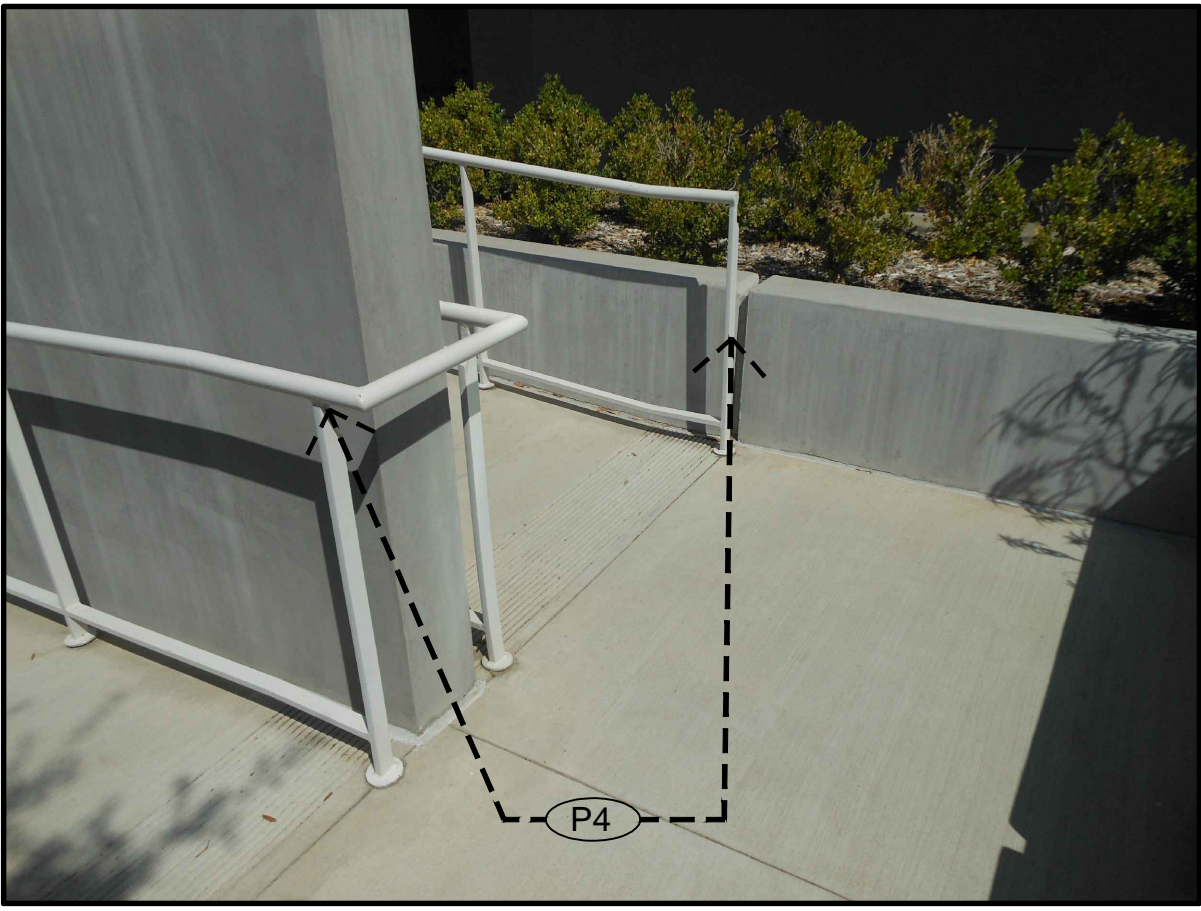




Scale: AS NOTED

Drawing No. **A-5.5**

Project Navigator ☐ N:\Projects\5015 Palomar Comm College Dist\008\_Master Architect Services\06 BIM CAD\01 CAD\07 PAINT PROJECT\Palomar Paint Project\A-5.5-MD-Bldg\_Paint-Project.dwg 3/1/2017 9:56 AM Lorena Jauregui

PLEASE RECYCLE

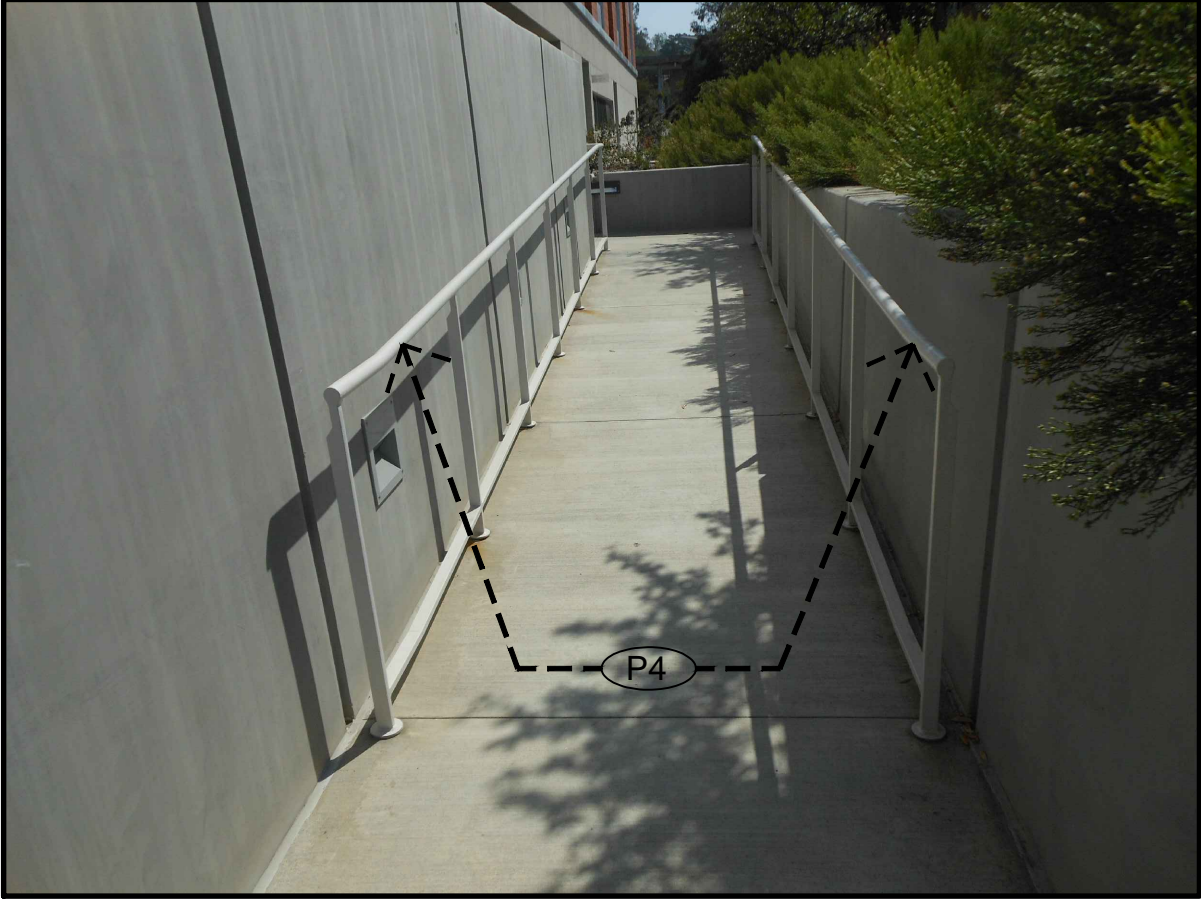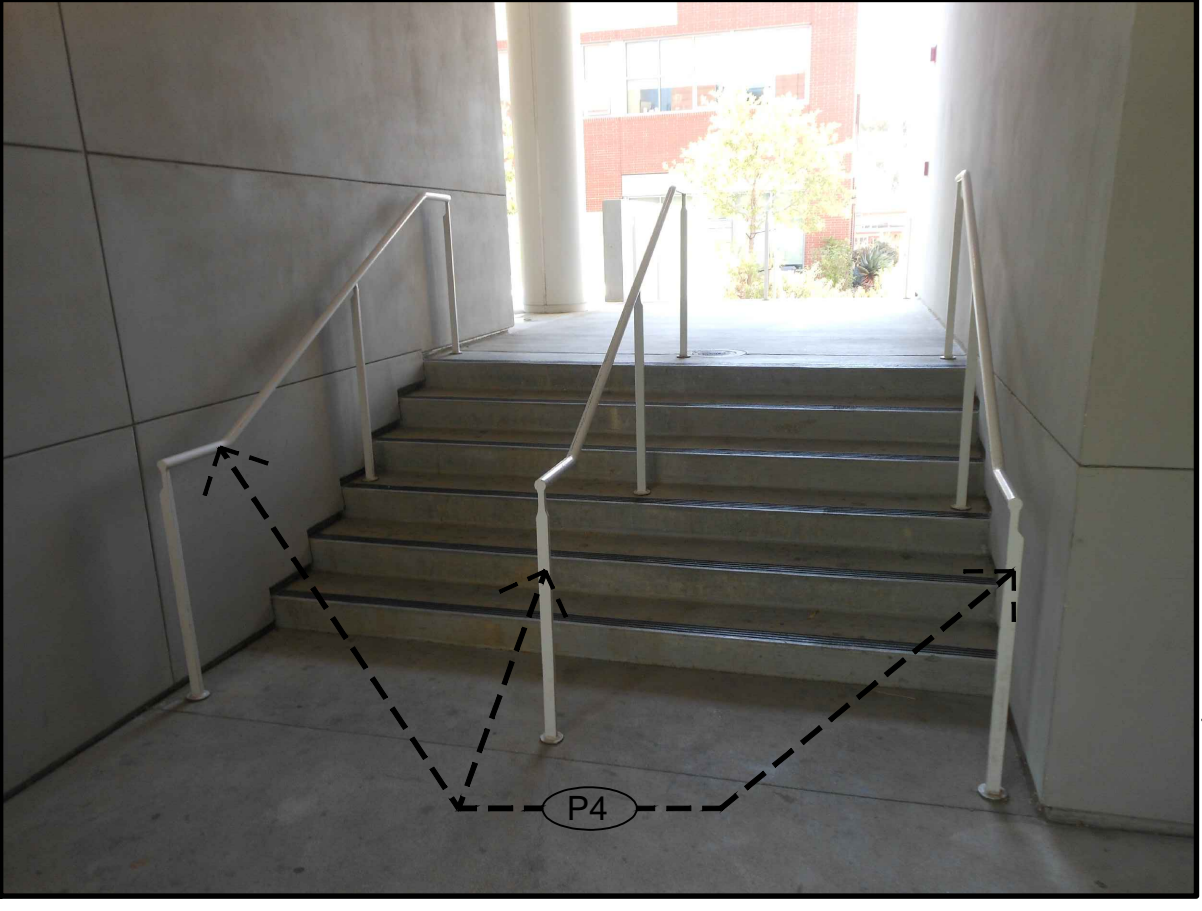

									
NOT USED		NOT USED		NOT USED		BUILDING MD - SOUTH RAMP		BUILDING MD - SOUTH RAMP	
									
NOT USED		NOT USED		BUILDING MD - SOUTH-EAST RAMP/ STAIRS		BUILDING MD - SOUTH RAMP		BUILDING MD - SOUTH STAIRS	
									
NOT USED		NOT USED		BUILDING MD - SOUTH-EAST RAMP/ STAIRS		BUILDING MD - SOUTH RAMP		BUILDING MD - SOUTH STAIRS	
									
NOT USED		BLDG MD - SOUTH-EAST SLOPED WALKWAY		BUILDING MD - SOUTH-EAST RAMP/ STAIRS		BUILDING MD - SOUTH RAMP		BLDG. MD - SOUTH STAIRS FROM COURTYRD	
									
NOT USED		BLDG MD - SOUTH-EAST SLOPED WALKWAY		BUILDING MD - SOUTH-EAST RAMP/ STAIRS		BUILDING MD - SOUTH RAMP		BLDG. MD - SOUTH STAIRS FROM COURTYRD	

HMC Architects

3546 Concourse Street / Ontario, CA 91764  
T 909 989 9979 / www.hmcarchitects.com

Finish Legend

SCOPE OF WORK LOCATION

PAINT COLOR

INTERIOR PAINT ACCENT COLOR

EXT. ELEVATION CALLOUT

INTERIOR ELEVATION CALLOUT

NOTES

1. REFER TO 09 90 00, 09 01 90 FOR COLOR FINISH SPECIFICATIONS.  
2. INTERIOR & EXTERIOR PAINT LOCATIONS TO BE SITE VERIFIED BY DESIGNER/ARCHITECT PRIOR TO PAINTING.  
3. PROTECT ADJACENT WALL COMPONENTS.  
4. BUILDING MD, DO NOT PAINT EXISTING BUILDING STRUCTURE.  
5. BUILDING NS, COORDINATE ACCENT COLOR (S) LOCATIONS WITH ARCHITECT AND COLLEGE. PAINT ALL DOOR FRAMES IN HALLWAYS. INTERIOR ACCENT AND FIELD COLORS SHALL MATCH EXISTING COLORS U.N.C.  
6. ALL STAIRS, RAMPS GUARDRAIL AND HANDRAIL SHALL BE PAINTED, FOR COLORS, REFER TO EXTERIOR FINISHES AND SPECIFICATIONS.  
7. WHERE WALL, STAIR, RAMP, ELEVATION, ROOF OVERHANG OR CEILING IS NOT SHOWN, MATCH ADJACENT COLOR.  
8. LOW-LUSTER: SEMI-GLOSS SHALL BE PROVIDED. REFER TO SPECS.

EXTERIOR FINISHES

PROVIDE EXTERIOR FINISHES AS FOLLOWS:  
P1 - EXTERIOR PAINT COLOR PER SPECS  
P2 - EXTERIOR PAINT COLOR PER SPECS  
P3 - EXTERIOR PAINT COLOR PER SPECS  
P4 - EXTERIOR PAINT COLOR PER SPECS

INTERIOR FINISHES

PROVIDE EXTERIOR FINISHES AS FOLLOWS:  
P5 - INTERIOR PAINT COLOR PER SPECS  
P6 - INTERIOR PAINT COLOR PER SPECS  
P7 - DOOR FRAMES PAINT COLOR PER SPECS

Key Plan

Agency Approval

Project Title:



PALOMAR COLLEGE

Learning for Success

PALOMAR COLLEGE


PAINTING PROJECT

1140 W. MISSION RD.,  
SAN MARCOS, CA 92069  
(760) 744-1150

No.	Description	Date	No.	Description	Date

Drawing Title: BLDG MD STAIR/ RAMP & EXT. ELEVATIONS

Architect's Seal

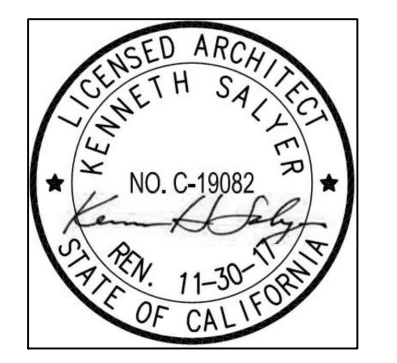

Designed: BL

Drawn: GS

QAQC: GS

Date: 3/1/2017

Project No. 5015008

Scale: AS NOTED

Drawing No. A-5.6


























BLDG. NS - NORTH STAIRS 25 N.T.S. BLDG. NS - NORTH STAIRS 20 N.T.S. BLDG. NS - NORTH STAIRS 15 N.T.S. BLDG. NS - WEST ENTRY STAIRS 10 N.T.S. BLDG. NS - WEST ENTRY STAIRS 5 N.T.S.

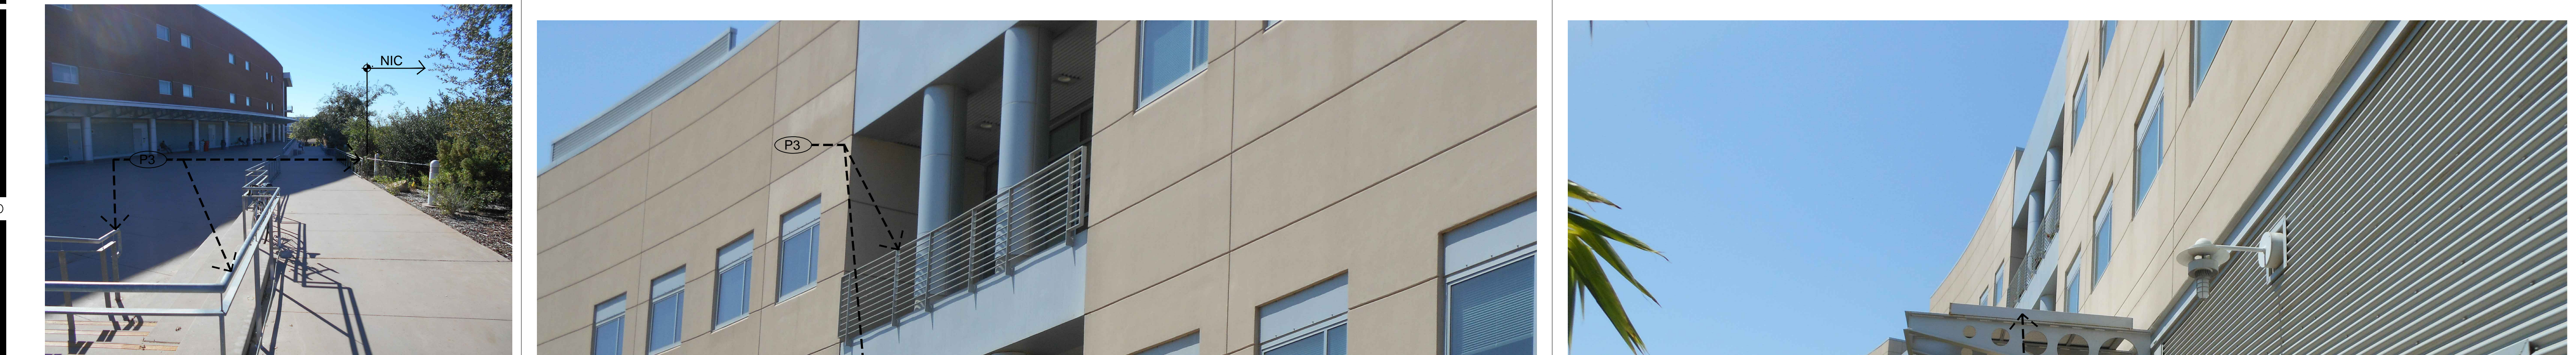

BLDG. NS - NORTH STAIRS/ GUARDRAIL 24 N.T.S. BLDG. NS - NORTH - WEST GUARDRAIL 23 N.T.S. BLDG. NS - PARTIAL EAST FACADE 13 N.T.S. BLDG. NS - PARTIAL EAST FACADE 3 N.T.S.



BLDG. NS - NORTH - WEST GUARDRAIL 22 N.T.S. BLDG. NS - SOUTH - WEST GUARDRAIL/ RAMP 21 N.T.S. BLDG. NS - PARTIAL EAST FACADE 11 N.T.S. BLDG. NS - PARTIAL EAST FACADE 1 N.T.S.

HMC Architects

3546 Concourse Street / Ontario, CA 91784  
T 909 989 9979 / www.hmcarchitects.com

SM

Finish Legend

SCOPE OF WORK LOCATION

PAINT COLOR

INTERIOR PAINT ACCENT COLOR

EXT. ELEVATION CALLOUT

INTERIOR ELEVATION CALLOUT

NOTES

1. REFER TO 09 90 00, 09 01 90 FOR COLOR FINISH SPECIFICATIONS.

2. INTERIOR & EXTERIOR PAINT LOCATIONS TO BE SITE VERIFIED BY DESIGNER/ARCHITECT PRIOR TO PAINTING.

3. PROTECT ADJACENT WALL COMPONENTS.

4. BUILDING MD, DO NOT PAINT EXISTING BUILDING STRUCTURE.

5. BUILDING NS, COORDINATE ACCENT COLOR (S) LOCATIONS WITH ARCHITECT AND COLLEGE. PAINT ALL DOOR FRAMES IN HALLWAYS. INTERIOR ACCENT AND FIELD COLORS SHALL MATCH EXISTING COLORS U.N.C.

6. ALL STAIRS, RAMPS GUARDRAIL AND HANDRAIL SHALL BE PAINTED, FOR COLORS, REFER TO EXTERIOR FINISHES AND SPECIFICATIONS.

7. WHERE WALL, STAIR, RAMP, ELEVATION, ROOF OVERHANG OR CEILING IS NOT SHOWN, MATCH ADJACENT COLOR.

8. LOW-LUSTER: SEMI-GLOSS SHALL BE PROVIDED. REFER TO SPECS.

EXTERIOR FINISHES

PROVIDE EXTERIOR FINISHES AS FOLLOWS:  
P1 - EXTERIOR PAINT COLOR PER SPECS  
P2 - EXTERIOR PAINT COLOR PER SPECS  
P3 - EXTERIOR PAINT COLOR PER SPECS  
P4 - EXTERIOR PAINT COLOR PER SPECS

INTERIOR FINISHES

PROVIDE EXTERIOR FINISHES AS FOLLOWS:  
P5 - INTERIOR PAINT COLOR PER SPECS  
P6 - INTERIOR PAINT COLOR PER SPECS  
P7 - DOOR FRAMES PAINT COLOR PER SPECS

Key Plan

Agency Approval

Project Title:

PALOMAR COLLEGE

Learning for Success

PALOMAR COLLEGE PAINTING PROJECT

1140 W. MISSION RD.,  
SAN MARCOS, CA 92069  
(760) 744-1150

No.	Description	Date	No.	Description	Date

Drawing Title: BLDG. NS STAIR/ RAILING & EXT. ELEVATIONS

Architect's Seal

Designed: BL

Project No. 5015008

Drawn: GS

Scale: AS NOTED

QAQC: GS

Drawing No. A-5.12

Date: 3/1/2017

















HMC Architects

3546 Concourse Street / Ontario, CA 91784

T 909 989 9979 / www.hmcarchitects.com

Finish Legend

SCOPE OF WORK LOCATION

PAINT COLOR

INTERIOR PAINT ACCENT COLOR

EXT. ELEVATION CALLOUT

INTERIOR ELEVATION CALLOUT

NOTES

1. REFER TO 09 90 00, 09 01 90 FOR COLOR FINISH SPECIFICATIONS.

2. INTERIOR & EXTERIOR PAINT LOCATIONS TO BE SITE VERIFIED BY DESIGNER/ARCHITECT PRIOR TO PAINTING.

3. PROTECT ADJACENT WALL COMPONENTS.

4. BUILDING NO. DO NOT PAINT EXISTING BUILDING STRUCTURE.

5. BUILDING NS, COORDINATE ACCENT COLOR (S) LOCATIONS WITH ARCHITECT AND COLLEGE. PAINT ALL DOOR FRAMES IN HALLWAYS. INTERIOR ACCENT AND FIELD COLORS SHALL MATCH EXISTING COLORS U.N.C.

6. ALL STAIRS, RAMPS GUARDRAIL AND HANDRAIL SHALL BE PAINTED, FOR COLORS, REFER TO EXTERIOR FINISHES AND SPECIFICATIONS.

7. WHERE WALL, STAIR, RAMP, ELEVATION, ROOF OVERHANG OR CEILING IS NOT SHOWN, MATCH ADJACENT COLOR.

8. LOW-LUSTER: SEMI-GLOSS SHALL BE PROVIDED. REFER TO SPECS.

EXTERIOR FINISHES

PROVIDE EXTERIOR FINISHES AS FOLLOWS:

P1 - EXTERIOR PAINT COLOR PER SPECS

P2 - EXTERIOR PAINT COLOR PER SPECS

P3 - EXTERIOR PAINT COLOR PER SPECS

P4 - EXTERIOR PAINT COLOR PER SPECS

INTERIOR FINISHES

PROVIDE EXTERIOR FINISHES AS FOLLOWS:

P5 - INTERIOR PAINT COLOR PER SPECS

P6 - INTERIOR PAINT COLOR PER SPECS

P7 - DOOR FRAMES PAINT COLOR PER SPECS

Key Plan

Agency Approval

Project Title:

PALOMAR COLLEGE

Learning for Success

PALOMAR COLLEGE PAINTING PROJECT

1140 W. MISSION RD.,

SAN MARCOS, CA 92069

(760) 744-1150

No.	Description	Date	No.	Description	Date

Drawing Title:

BLDG. NS - NORTH WING

SECOND FLR. PLAN & INT. ELEV.

Architect's Seal

DESIGNED BY

BL

DRAWN BY

GS

QA/QC BY

GS

DATE

3/1/2017

Project No.

5015008

Scale:

AS NOTED

A-5.16

BUILDING NS NORTH WING - SECOND FLOOR PLAN

1

1/16" = 1'-0"

Project Navigator ☐ N:\Projects\5015 Palomar Comm College Dist\008\_Master Architect Services\06 BIM CAD\01 CAD\07 PAINT PROJECT\Palomar Paint Project\A-5.16-NS-North-2\_Bldg\_Paint-Project.dwg

3/1/2017 10:09 AM Lorena Jauregui

PLEASE RECYCLE





Finish Legend

SCOPE OF WORK LOCATION

PAINT COLOR

INTERIOR PAINT ACCENT COLOR

EXT. ELEVATION CALLOUT

INTERIOR ELEVATION CALLOUT

- NOTES
1. REFER TO 09 90 00, 09 01 90 FOR COLOR FINISH SPECIFICATIONS.
  2. INTERIOR & EXTERIOR PAINT LOCATIONS TO BE SITE VERIFIED BY DESIGNER/ARCHITECT PRIOR TO PAINTING.
  3. PROTECT ADJACENT WALL COMPONENTS.
  4. BUILDING MID, DO NOT PAINT EXISTING BUILDING STRUCTURE.
  5. BUILDING NS, COORDINATE ACCENT COLOR (S) LOCATIONS WITH ARCHITECT AND COLLEGE. PAINT ALL DOOR FRAMES IN HALLWAYS. INTERIOR ACCENT AND FIELD COLORS SHALL MATCH EXISTING COLORS U.N.C.
  6. ALL STAIRS, RAMPS GUARDRAIL AND HANDRAIL SHALL BE PAINTED, FOR COLORS, REFER TO EXTERIOR FINISHES AND SPECIFICATIONS.
  7. WHERE WALL, STAIR, RAMP, ELEVATION, ROOF OVERHANG OR CEILING IS NOT SHOWN, MATCH ADJACENT COLOR.
  8. LOW-LUSTER: SEMI-GLOSS SHALL BE PROVIDED. REFER TO SPECS.

EXTERIOR FINISHES

- PROVIDE EXTERIOR FINISHES AS FOLLOWS:
- P1 - EXTERIOR PAINT COLOR PER SPECS
  - P2 - EXTERIOR PAINT COLOR PER SPECS
  - P3 - EXTERIOR PAINT COLOR PER SPECS
  - P4 - EXTERIOR PAINT COLOR PER SPECS

INTERIOR FINISHES

- PROVIDE EXTERIOR FINISHES AS FOLLOWS:
- P5 - INTERIOR PAINT COLOR PER SPECS
  - P6 - INTERIOR PAINT COLOR PER SPECS
  - P7 - DOOR FRAMES PAINT COLOR PER SPECS

Key Plan

Agency Approval

Project Title:

**PALOMAR COLLEGE**  
PAINTING PROJECT  
1140 W. MISSION RD.,  
SAN MARCOS, CA 92069  
(760) 744-1150

No.	Description	Date	No.	Description	Date

Drawing Title: **BLDG. NS SOUTH WING  
THIRD FLR. PLAN & INT. ELEV.**

Architect's Seal:

Designed: BL

Drawn: GS

QA/QC: GS

Date: 3/1/2017

Project No. 5015008

Scale: AS NOTED

**A-5.17**





# HMC Architects

3546 Concourse Street / Ontario, CA 91764  
T 909 989 9979 / www.hmcarchitects.com

## Finish Legend

SCOPE OF WORK LOCATION

PAINT COLOR

INTERIOR PAINT ACCENT COLOR

EXT. ELEVATION CALLOUT

INTERIOR ELEVATION CALLOUT

### NOTES

- REFER TO 09 90 00, 09 01 90 FOR COLOR FINISH SPECIFICATIONS.
- INTERIOR & EXTERIOR PAINT LOCATIONS TO BE SITE VERIFIED BY DESIGNER/ARCHITECT PRIOR TO PAINTING.
- PROTECT ADJACENT WALL COMPONENTS.
- BUILDING NS, COORDINATE ACCENT COLOR (S) LOCATIONS WITH ARCHITECT AND COLLEGE. PAINT ALL DOOR FRAMES IN HALLWAYS. INTERIOR ACCENT AND FIELD COLORS SHALL MATCH EXISTING COLORS U.N.C.
- ALL STAIRS, RAMPS GUARDRAIL AND HANDRAIL SHALL BE PAINTED, FOR COLORS, REFER TO EXTERIOR FINISHES AND SPECIFICATIONS.
- WHERE WALL, STAIR, RAMP, ELEVATION, ROOF OVERHANG OR CEILING IS NOT SHOWN, MATCH ADJACENT COLOR.
- LOW-LUSTER; SEMI-GLOSS SHALL BE PROVIDED. REFER TO SPECS.

### EXTERIOR FINISHES

PROVIDE EXTERIOR FINISHES AS FOLLOWS:

- P1 - EXTERIOR PAINT COLOR PER SPECS
- P2 - EXTERIOR PAINT COLOR PER SPECS
- P3 - EXTERIOR PAINT COLOR PER SPECS
- P4 - EXTERIOR PAINT COLOR PER SPECS

### INTERIOR FINISHES

PROVIDE EXTERIOR FINISHES AS FOLLOWS:

- P5 - INTERIOR PAINT COLOR PER SPECS
- P6 - INTERIOR PAINT COLOR PER SPECS
- P7 - DOOR FRAMES PAINT COLOR PER SPECS

Key Plan

Agency Approval

Project Title:

**PALOMAR COLLEGE**  
PAINTING PROJECT  
1140 W. MISSION RD.,  
SAN MARCOS, CA 92069  
(760) 744-1150

No.	Description	Date	No.	Description	Date

Drawing Title: **BLDG. NS - NORTH WING  
THIRD FLR. PLAN & INT. ELEV.**

Architect's Seal

Designed: BL  
Drawn: GS  
QAQC: GS  
Date: 3/1/2017

Project No. 5015008  
Scale: AS NOTED  
Drawing No. **A-5.18**